


W.O. – 020-C001

# SWC COND ADD RASPBERRY INDUST. PARK SUBD

Known utility lines are shown in approximate locations only. All exact locations to be determined by the contractor during construction.

## VICINITY MAP

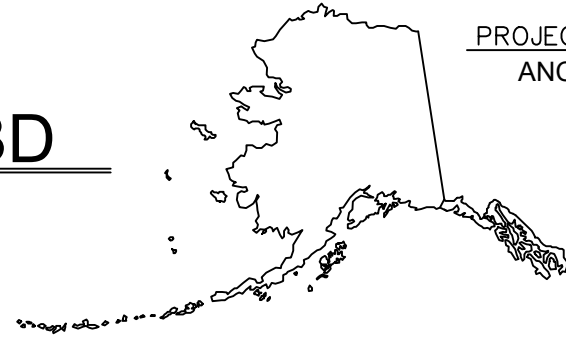

PROJECT LOCATION  
ANCHORAGE

6/12/2020		Activity Summary		WBS: 020-C001	
Work Group	Activity	Quantity	Actuals		
LINE	BD6000	2			
LINE	BM60(2) T (VX1)	1090			

## CEA JOINT TRENCH

### CEA PROJECT # E2013961

ASBUILT SIGN OFF

CONSTRUCTION \_\_\_\_\_ DATE \_\_\_\_\_

SPlicing \_\_\_\_\_ DATE \_\_\_\_\_


CUTWRITER \_\_\_\_\_ DATE \_\_\_\_\_

INSPECTOR \_\_\_\_\_ DATE \_\_\_\_\_

ENGINEERING \_\_\_\_\_ DATE \_\_\_\_\_

- GENERAL NOTES:
1. ALL EXISTING PLANT INFORMATION SHOWN IS FROM EXISTING RECORDS. NOTIFY ENGINEER OF ALL DISCREPANCIES FOUND, AND NOTE CHANGES ON PRINTS.
  2. NOTIFY ENGINEER PRIOR TO MAKING ANY CHANGES TO WORK ORDER.

INDEX		
SHEET NO.	DESCRIPTION	LATEST ISSUE
1	TITLE SHEET, VICINITY MAPS, UNIT SUMMARY, INDEX	1
2	PLAN & PLANT SHEETS (CONSTRUCTION DRAWING)	1

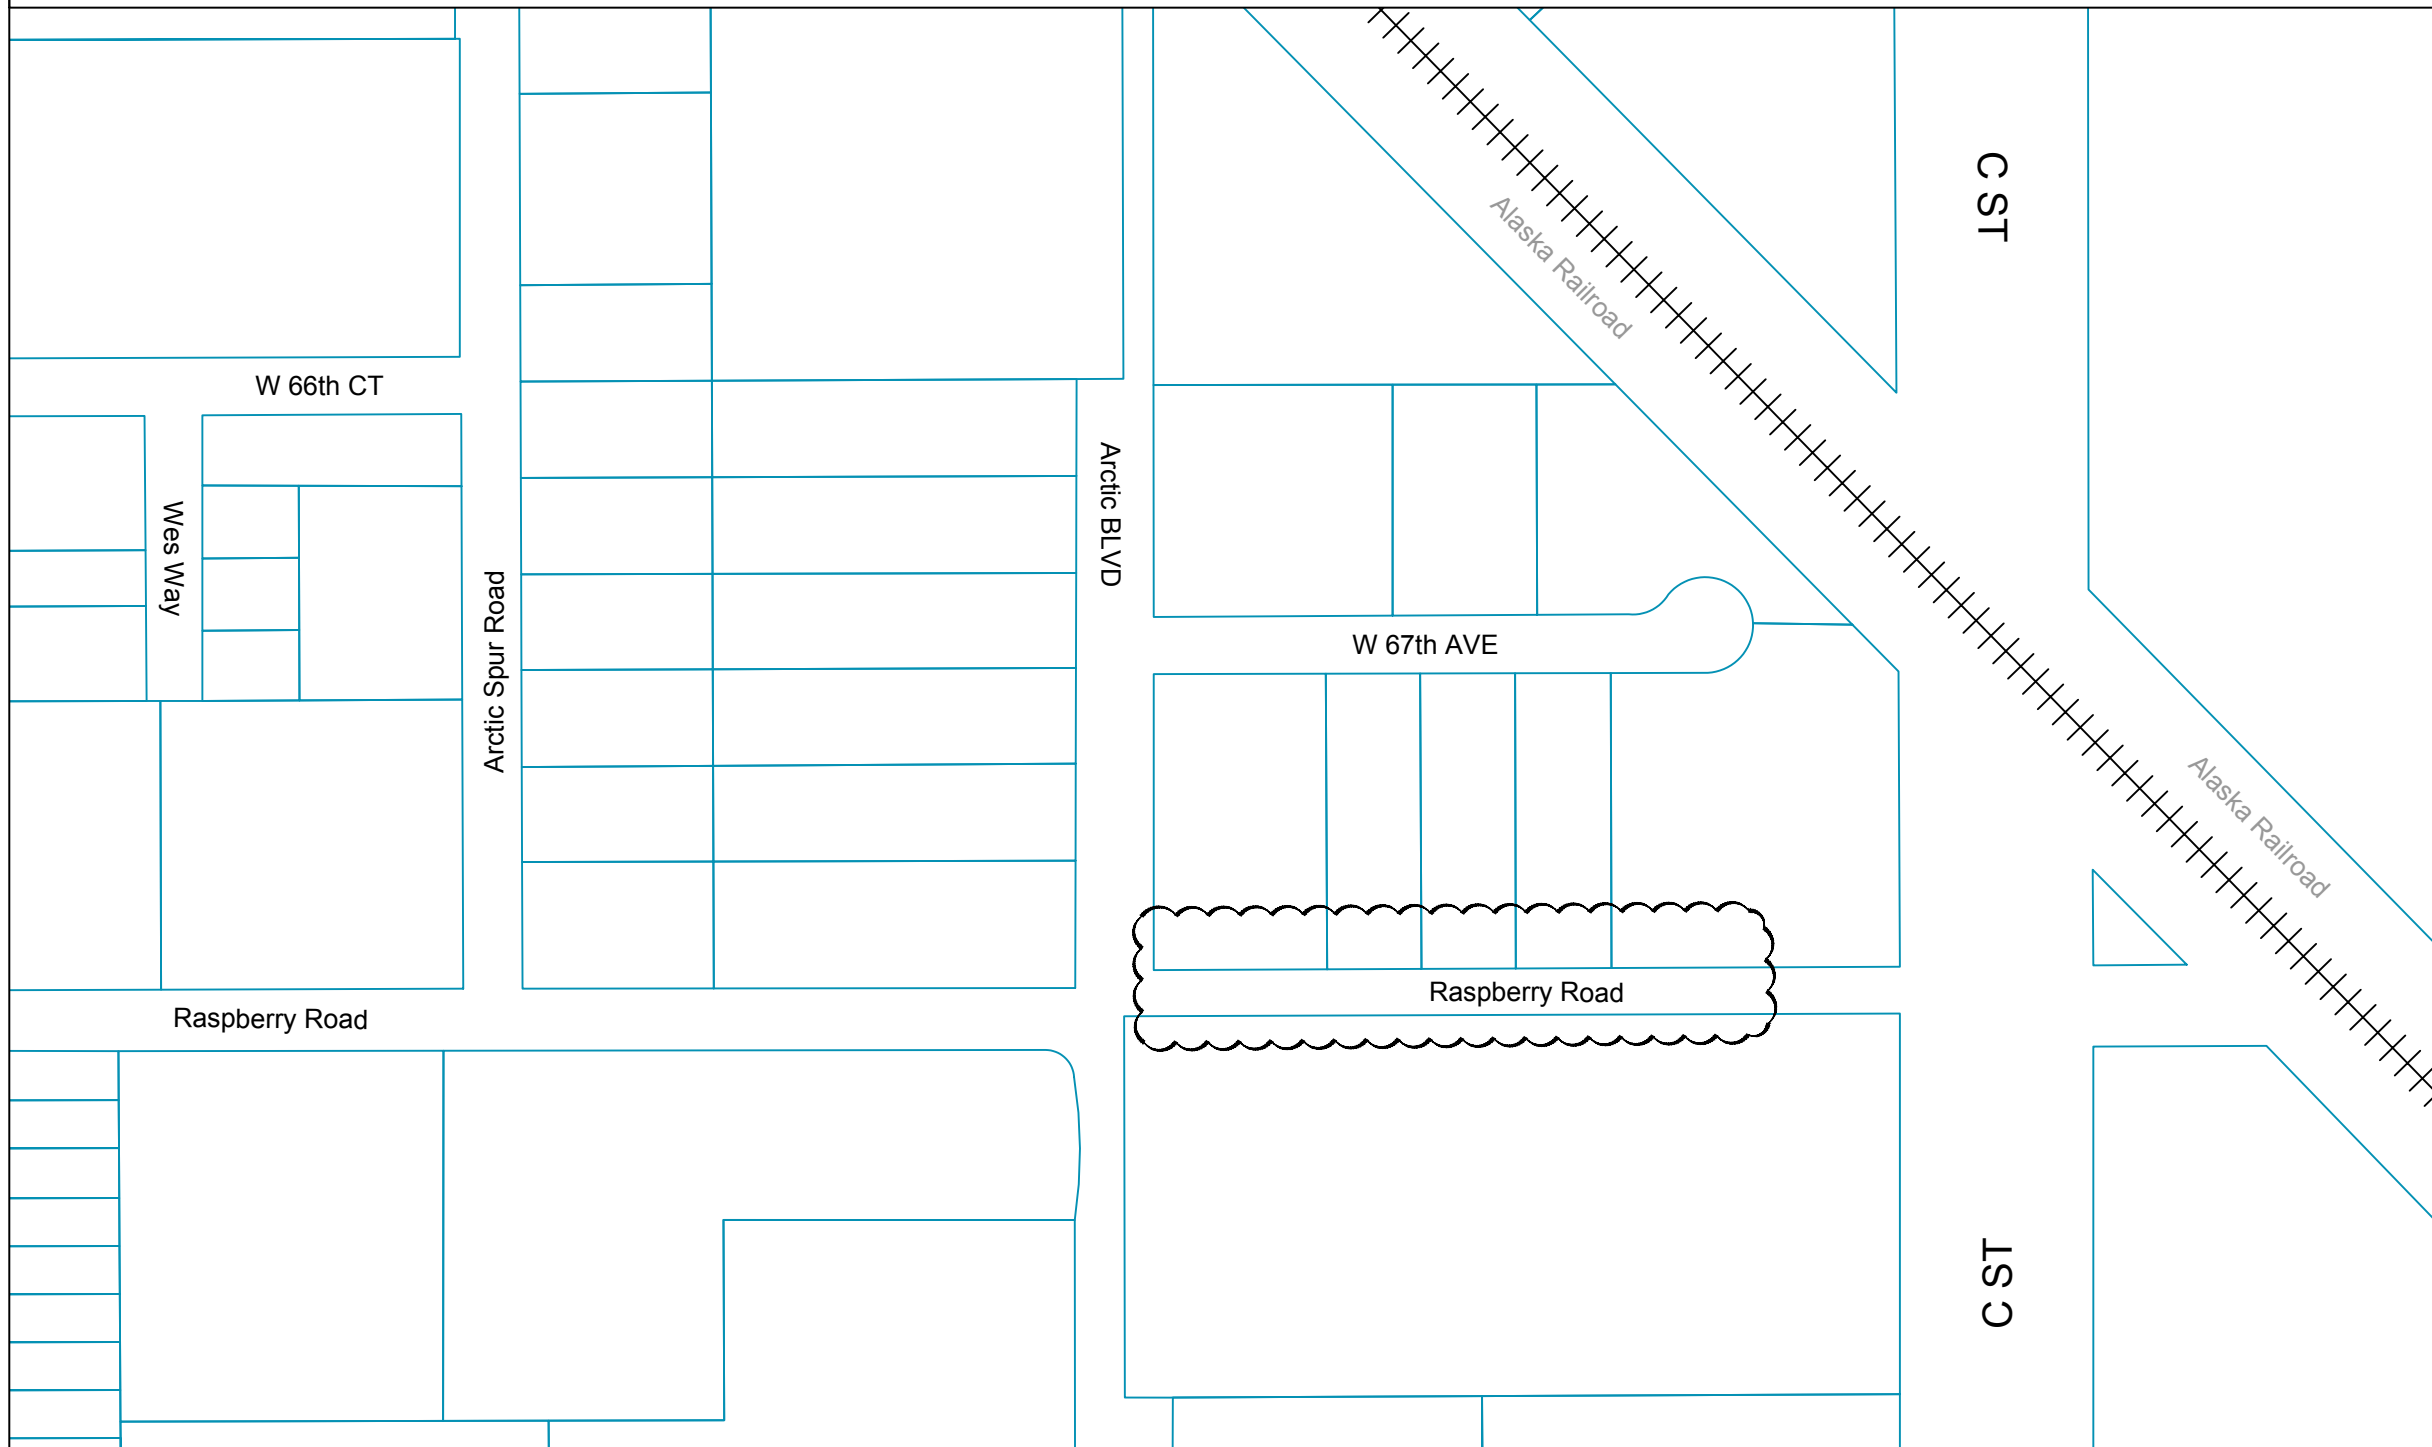


**CALL**  
CALL LOCATE: 1-800-478-3121  
2 WORKING DAYS PRIOR TO CONSTRUCTION  
FOR UNDERGROUND SERVICES LOCATING



TOWNSHIP T12N	RANGE R3W	SECTION SEC 6	BOROUGH/CNTY ANCHORAGE
ASSOCIATED WORK ORDERS	SOURCE MAPS SW2030	REVISION NUMBER-DATE-INITIALS	EXCHANGE 1201-SWC TAX AREA 003
		ENGR: AUSTIN KING DWT: AJK	CAD# WO_020-C001 ENGR/#: (907)564-3911 DATE: 10 Jun 2020

HELD ORDER: NO	PERMITS: NO	CUTS REQ: NO	PRESSURE: NO
TITLE: SWC COND ADD RASPBERRY INDUST. PARK SUBD CEA E2013961			WO# 2020 020-C001
SCALE: NTS	APR'D:	ISSUED:	SH. 1 OF 2 SHTS

I:\aca\dfs\Drawings\WorkOrders\WO\_020-C001.dwg

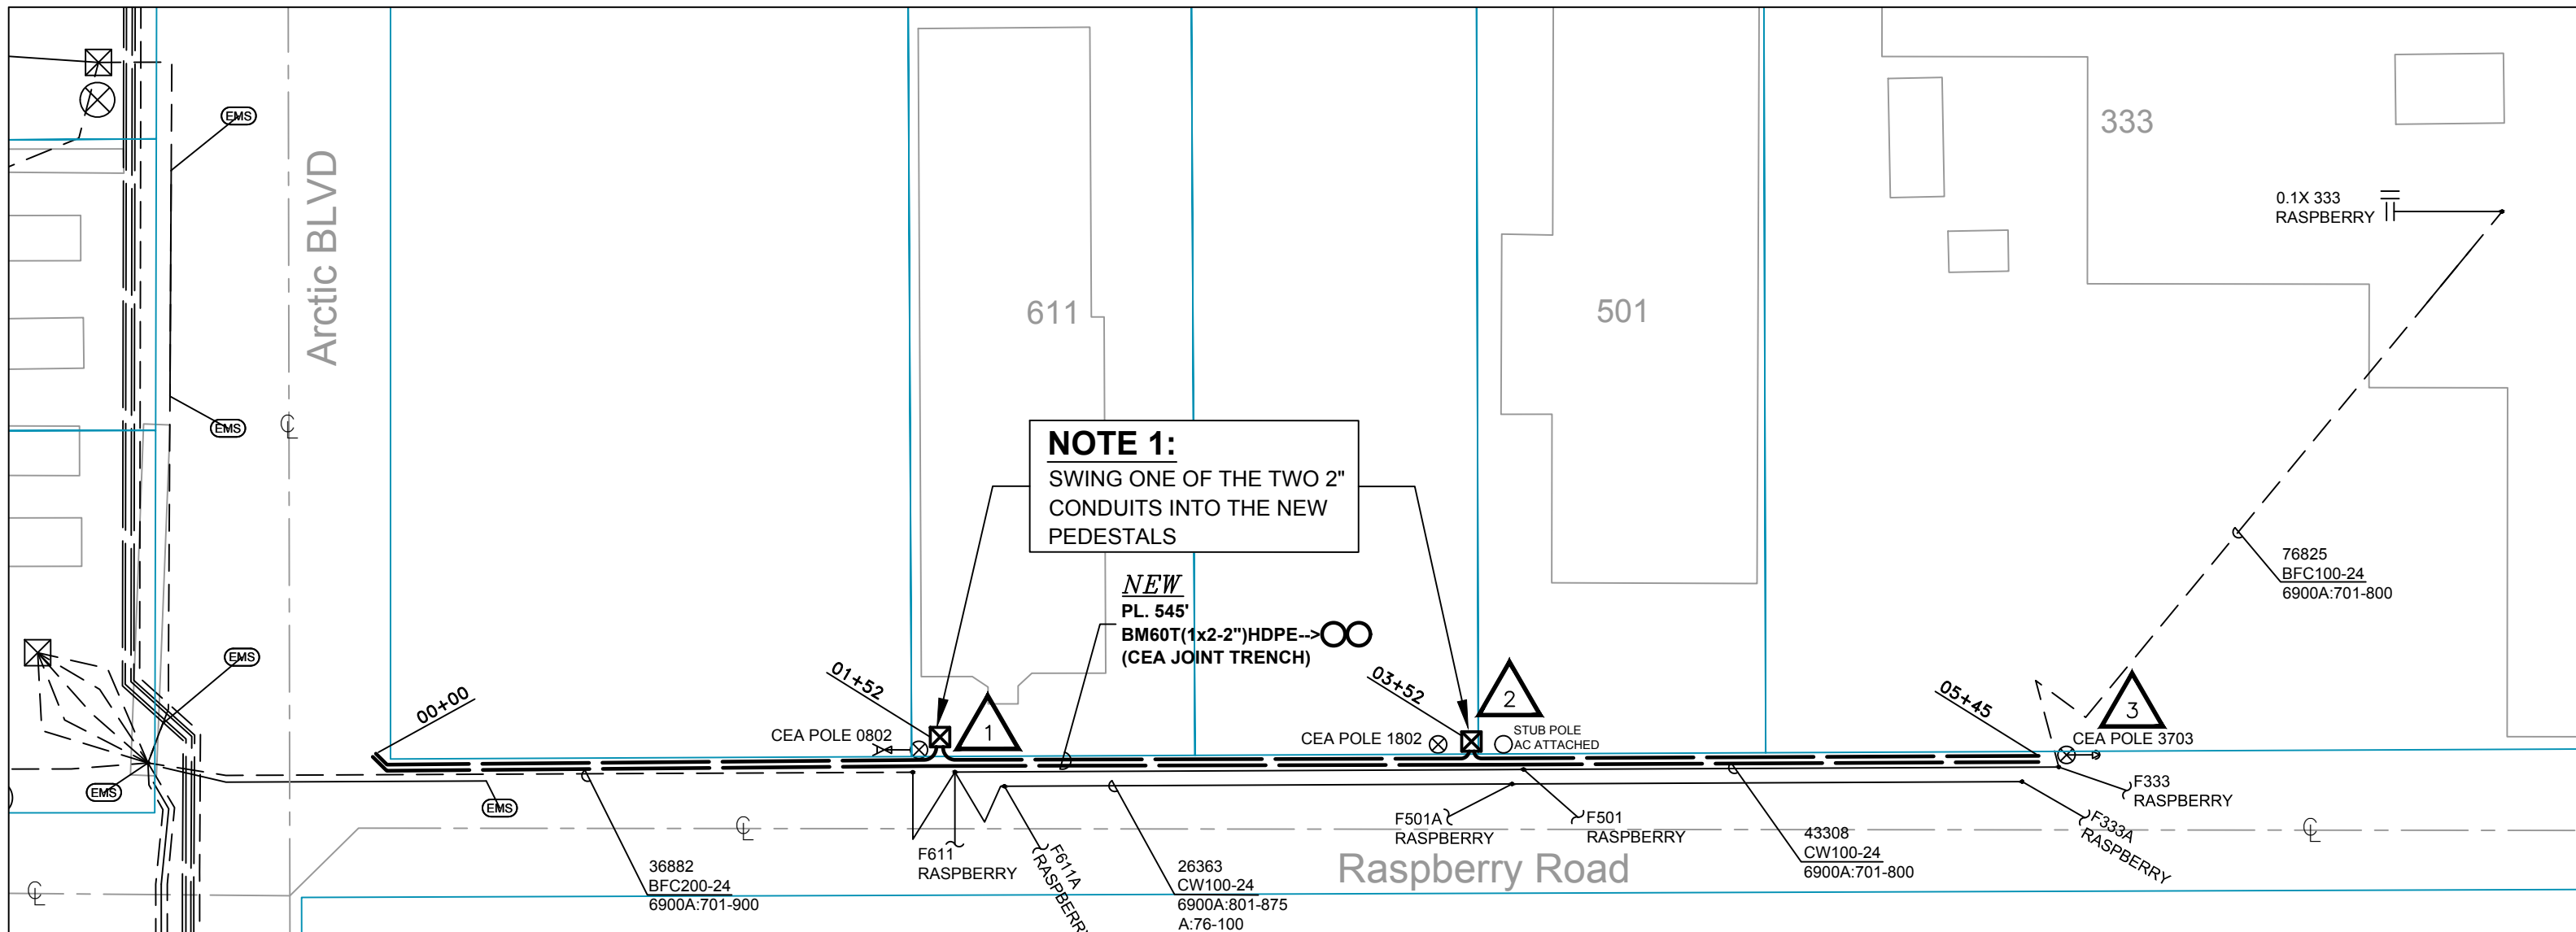

F611 RASPBERRY (NEW PED)					
611 RASPBERRY RD					
N/A COND. ONLY					
STOCK #	ACTL	ESTM	UNIT	Capital	WBS#
S1990		152	BM60(2) T (VX1)	LINE	020-C001-12
S0670		1	BD6000	LINE	020-C001-12
S1050					

F501 RASPBERRY (NEW PED)					
501 RASPBERRY RD					
N/A COND. ONLY					
STOCK #	ACTL	ESTM	UNIT	Capital	WBS#
S1990		200	BM60(2) T (VX1)	LINE	020-C001-12
S0670		1	BD6000	LINE	020-C001-12
S1050					

N/A					
333 RASPBERRY RD					
N/A COND. ONLY					
STOCK #	ACTL	ESTM	UNIT	Capital	WBS#
S1990		193	BM60(2) T (VX1)	LINE	020-C001-12
S1990		545	BM60(2) T (VX1)	LINE	020-C001-12

U096-sm  
F6900:1-48  
F6900:73-120

**CALL**  
**CALL LOCATE: 1-800-478-3121**  
**2 WORKING DAYS PRIOR TO CONSTRUCTION**  
**FOR UNDERGROUND SERVICES LOCATING**



TOWNSHIP T12N	RANGE R3W	SECTION SEC 6	BOROUGH/CNTY ANCHORAGE	HELD ORDER: NO	PERMITS: NO	CUTS REQ: NO	PRESSURE: NO
ASSOCIATED WORK ORDERS	SOURCE MAPS SW2030	REVISION NUMBER-DATE-INITIALS	EXCHANGE 1201-SWC	TAX AREA 003	TITLE: SWC COND ADD RASPBERRY INDUST. PARK SUBD CEA E2013961		WO# 2020 020-C001
		REV.	CAD# WO_020-C001	ENGR/ AUSTIN KING	ENGR/#: (907)564-3911	SCALE: NTS	APR'D:
		REV.	DWN: AJK	DATE: 10 Jun 2020	ISSUED:	SH. 2	OF 2 SHTS.

Y:\ca\cfa\chR\Drawings\WorkOrders\WO\_020-C001.dwg