

CONDUCTOR DATA

Manuf.	Manuf. Date	Manuf.	Manuf. Date
_____	_____	_____	_____
Vol. Rating	Vol. Rating	Vol. Rating	Vol. Rating
_____	_____	_____	_____
Insul. Type	Insul. Type	Insul. Type	Insul. Type
_____	_____	_____	_____
Insul. Size	Insul. Size	Insul. Size	Insul. Size
_____	_____	_____	_____
Cond. Size/Type	Cond. Size/Type	Cond. Size/Type	Cond. Size/Type
_____	_____	_____	_____
Quantity in Feet	Quantity in Feet	Quantity in Feet	Quantity in Feet
_____	_____	_____	_____

CALL BEFORE YOU DIG!

LOCATE CALL CENTER OF ALASKA (LCCA)..... 278-3121

ANCHORAGE AREA..... 800-478-3121

STATEWIDE..... 264-8465

AT&T ALASCOM INC..... 265-2457

ALASKA RAILROAD UTILITIES..... 783-2982

ALYESKA CABLE TV (GIRDWOOD)..... 249-1499


KULIS AIR BASE..... 552-2334

MILITARY PETROLEUM FUEL LINES..... OR 552-5342

STATE STORM DRAINS & STREET LIGHTS..... 333-2411

CONSTRUCTION LEGEND

NEW	EXISTING

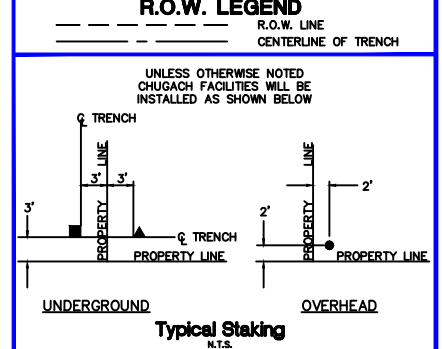

PROJECT: **ROSEWOOD PARK ESTATES CR**

DESIGNER/PROJECT ENGINEER: **E. COOK** W.O. #: **E1713752**

NO.	DESIGN/CONSTRUCTION/ASBUILT REVISION	DWN BY/DATE	REVIEWED (MGR/SUPV)/DATE	APPROVED (DIRECTOR)/DATE
0	ISSUE FOR CONSTRUCTION	EC 3/17/25	3/25/25	

ENG. STAMP

Chugach Electric Association, Inc.
5601 Electron Drive - P.O. Box 196300
Anchorage, Alaska 99519-6300



DRAWING NAME: **ROSEWOOD PARK ESTATES CABLE REPLACEMENT**

GRID: 2133 MAP: 1203-05 FEEDER: DLSS 612

W.O. NO.: **E1713752**

C.W.P. REF. NO.: **E1713752**

SHEET 1 OF 4

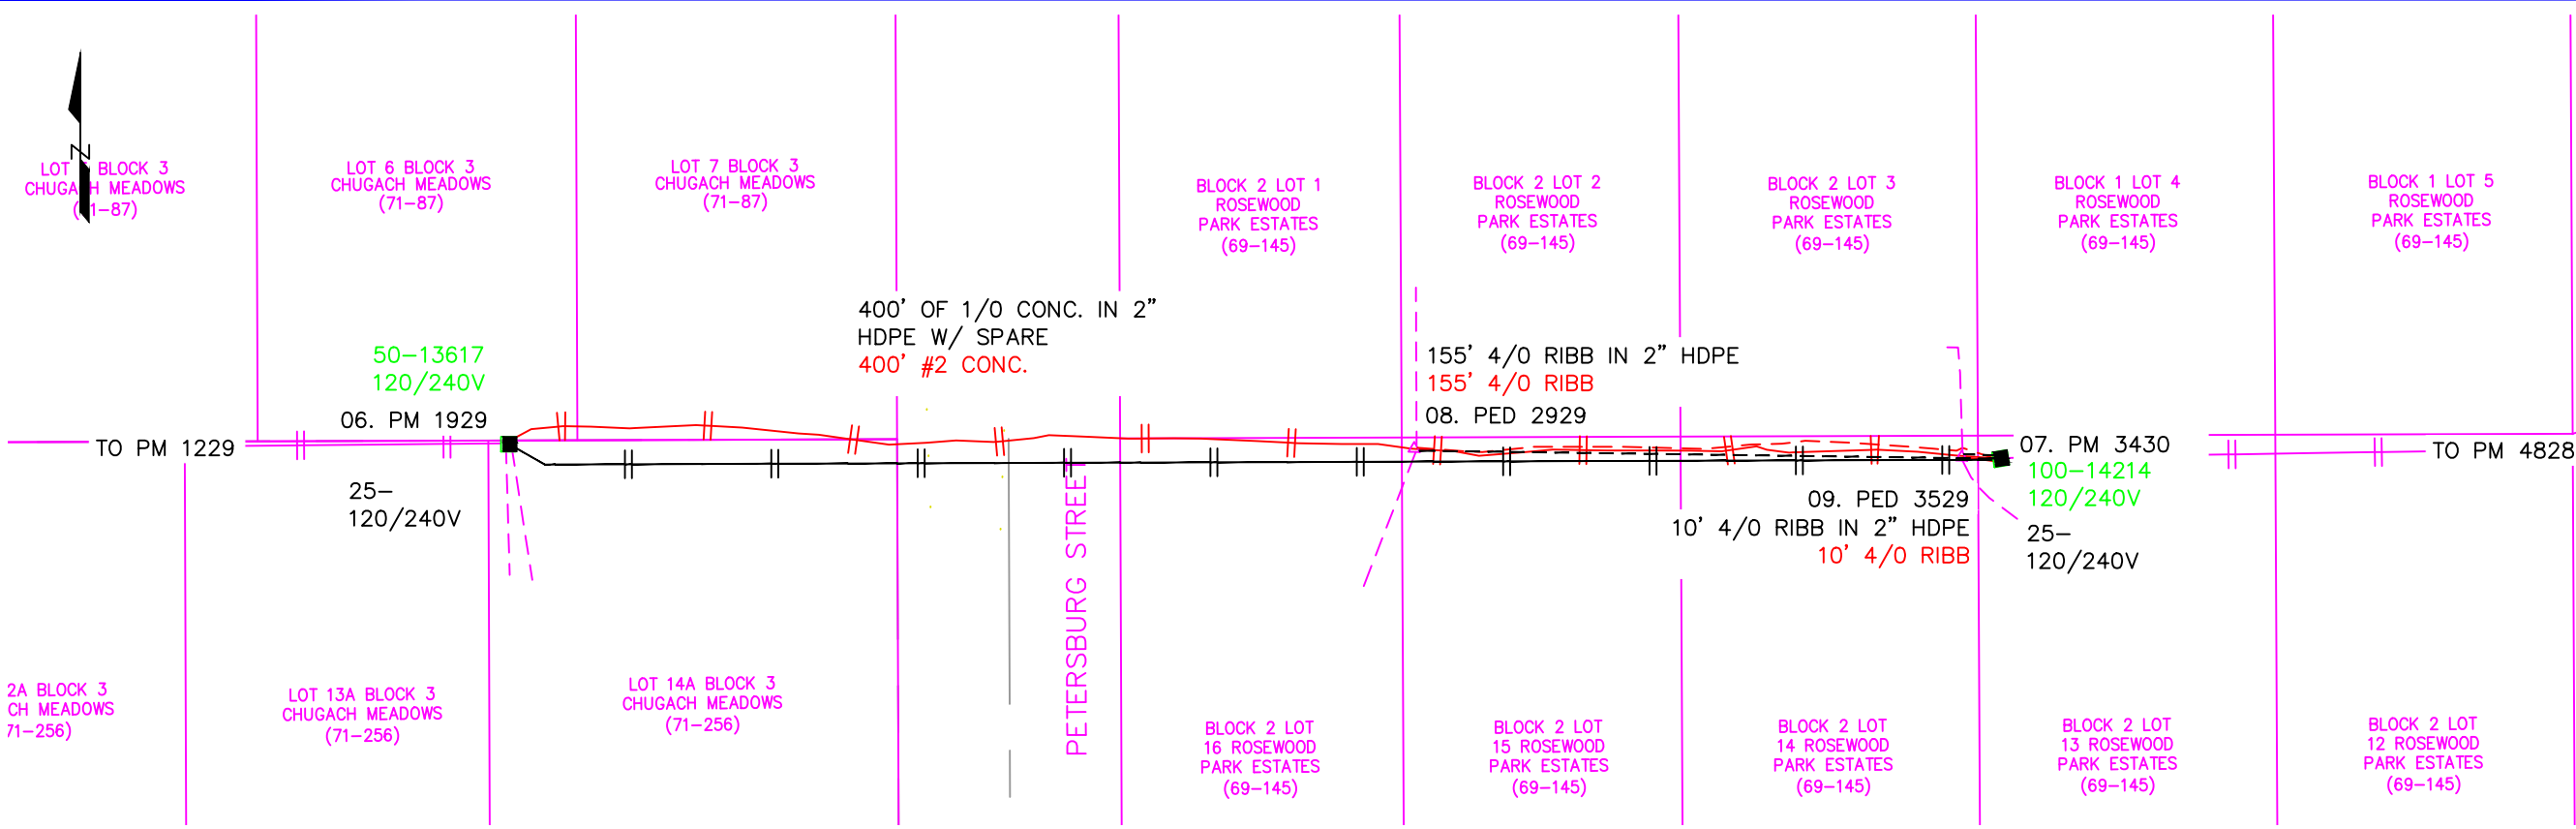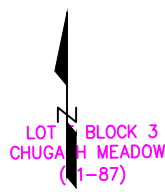

CONDUCTOR DATA

Manuf.	Manuf. Date	Manuf.	Manuf. Date
_____	_____	_____	_____
Vol. Rating	Vol. Rating	Vol. Rating	Vol. Rating
_____	_____	_____	_____
Insul. Type	Insul. Type	Insul. Type	Insul. Type
_____	_____	_____	_____
Insul. Size	Insul. Size	Insul. Size	Insul. Size
_____	_____	_____	_____
Cond. Size/Type	Cond. Size/Type	Cond. Size/Type	Cond. Size/Type
_____	_____	_____	_____
Quantity in Feet	Quantity in Feet	Quantity in Feet	Quantity in Feet
_____	_____	_____	_____

CALL BEFORE YOU DIG!

LOCATE CALL CENTER OF ALASKA (LCCA)

ANCHORAGE AREA..... 278-3121

STATEWIDE..... 800-478-3121

AT&T ALASCOM INC..... 264-8465


ALASKA RAILROAD UTILITIES..... 265-2457

ALYESKA CABLE TV (GIRDWOOD)..... 783-2982

KULIS AIR BASE..... 249-1499


MILITARY PETROLEUM FUEL LINES..... 552-2334
OR 552-5342

STATE STORM DRAINS & STREET LIGHTS..... 333-2411

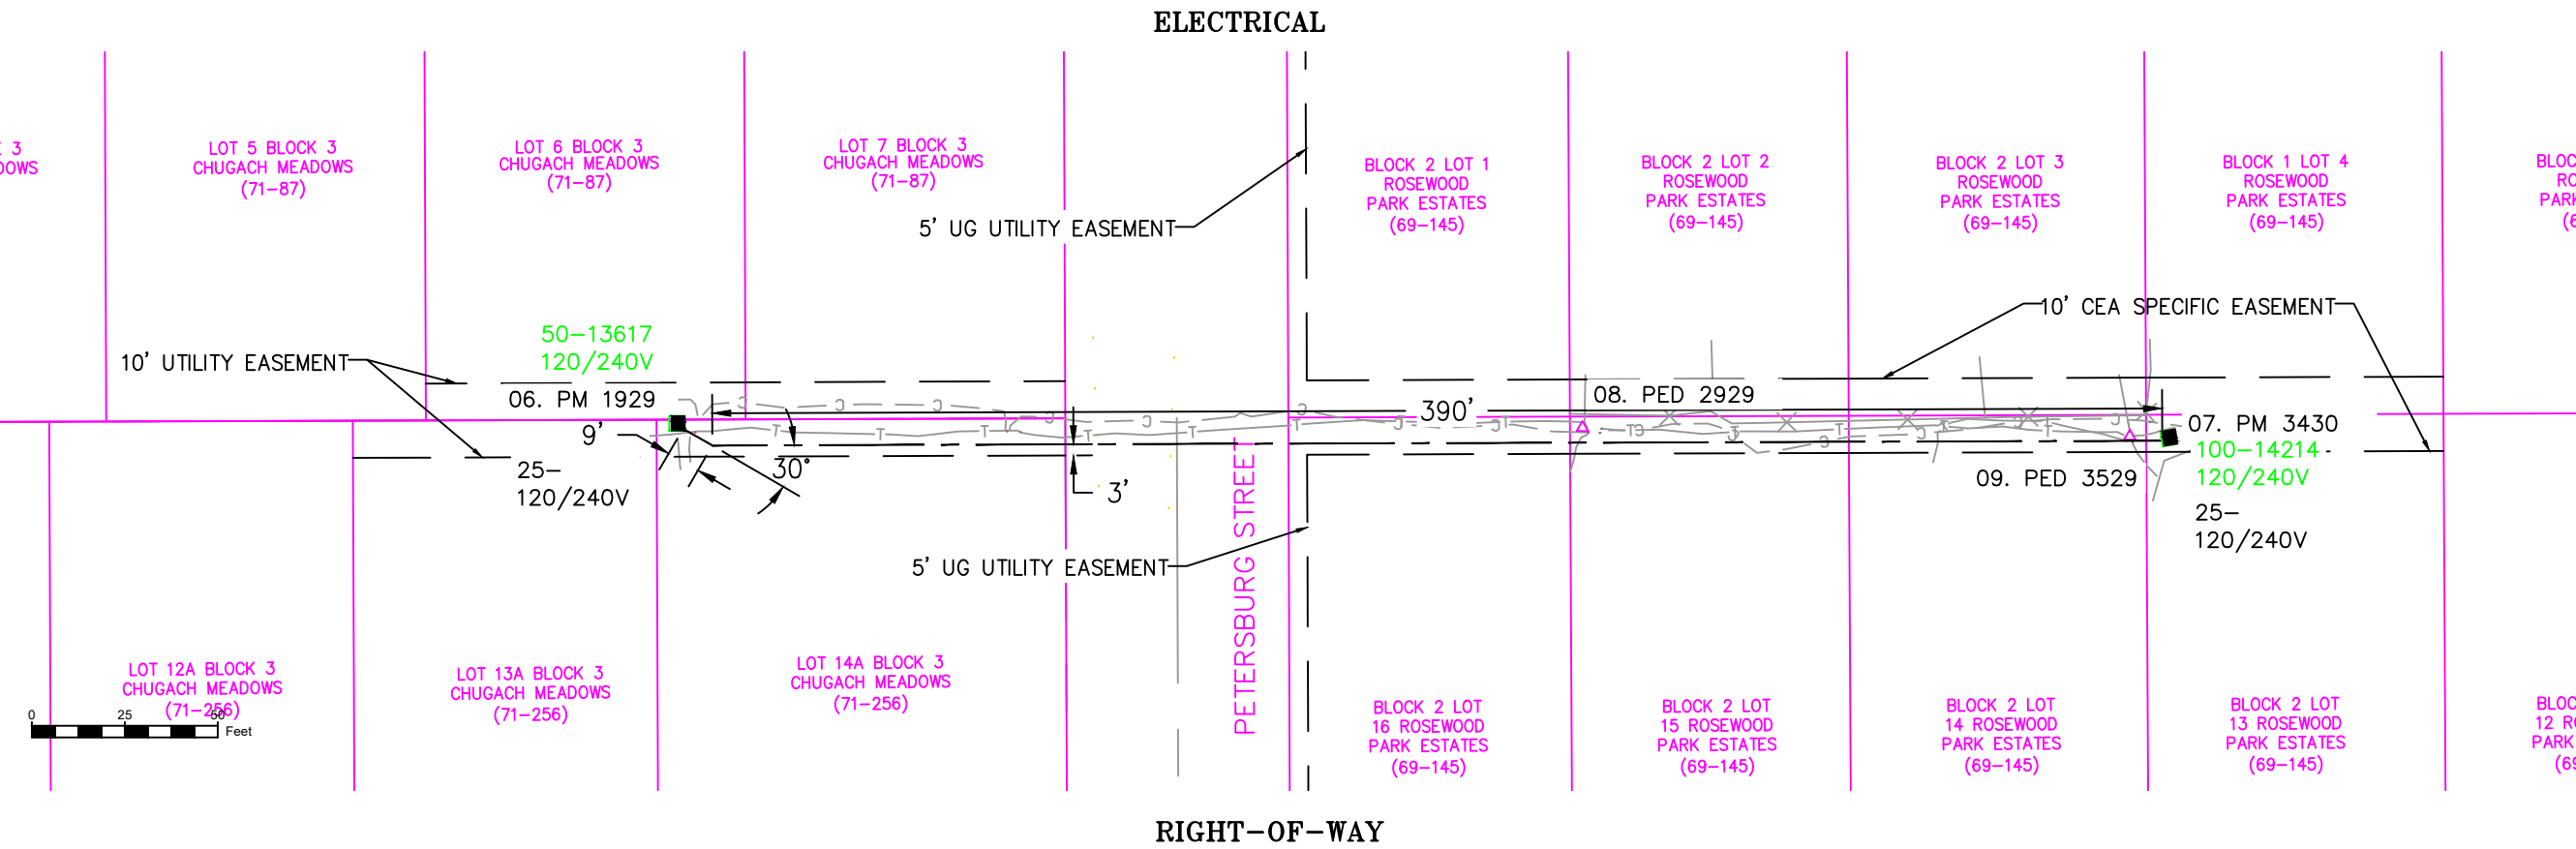

CONSTRUCTION LEGEND

NEW	EXISTING

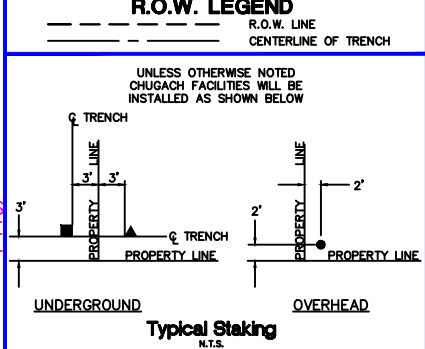

PROJECT: **ROSEWOOD PARK ESTATES CR**

DESIGNER/PROJECT ENGINEER: **E. COOK**

W.O. #: **E1713752**

NO.	DESIGN/CONSTRUCTION/ASBUILT REVISION	DWN BY/DATE	REVIEWED (MGR/SUPV)/DATE	APPROVED (DIRECTOR)/DATE
0	ISSUE FOR CONSTRUCTION	EC 3/17/25	3/25/25	

ENG. STAMP

Chugach Electric Association, Inc.
5601 Electron Drive - P.O. Box 196300
Anchorage, Alaska 99519-6300

DRAWING NAME: **ROSEWOOD PARK ESTATES CABLE REPLACEMENT**


GRID: 2133 MAP: 1203-05

FEEDER: DLSS 612

W.O. NO.: **E1713752**

C.W.P. REF. NO.: _____

SHEET **2** OF **4**

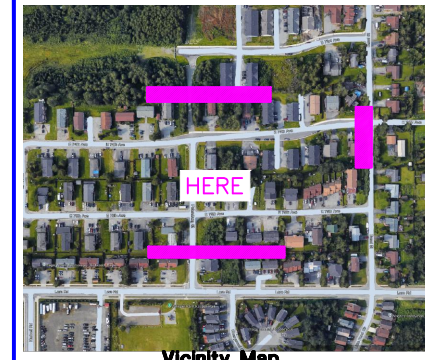

Vicinity Map
N.T.S.

CONDUCTOR DATA

Manuf.	Manuf. Date	Volt Rating	Insul. Type	Insul. Size	Cond. Size/Type	Quantity in Feet



CALL BEFORE YOU DIG!

LOCATE CALL CENTER OF ALASKA (LCCA)
ANCHORAGE AREA..... 278-3121
STATEWIDE..... 800-478-3121
AT&T ALASCOM INC. 264-8465
ALASKA RAILROAD UTILITIES..... 265-2457
ALYESKA CABLE TV (GIRDWOOD)..... 783-2982
KULIS AIR BASE..... 249-1499
MILITARY PETROLEUM FUEL LINES..... 552-2334
OR 552-5342
STATE STORM DRAINS & STREET LIGHTS..... 333-2411

CONSTRUCTION LEGEND

NEW	EXISTING

R.O.W. LEGEND

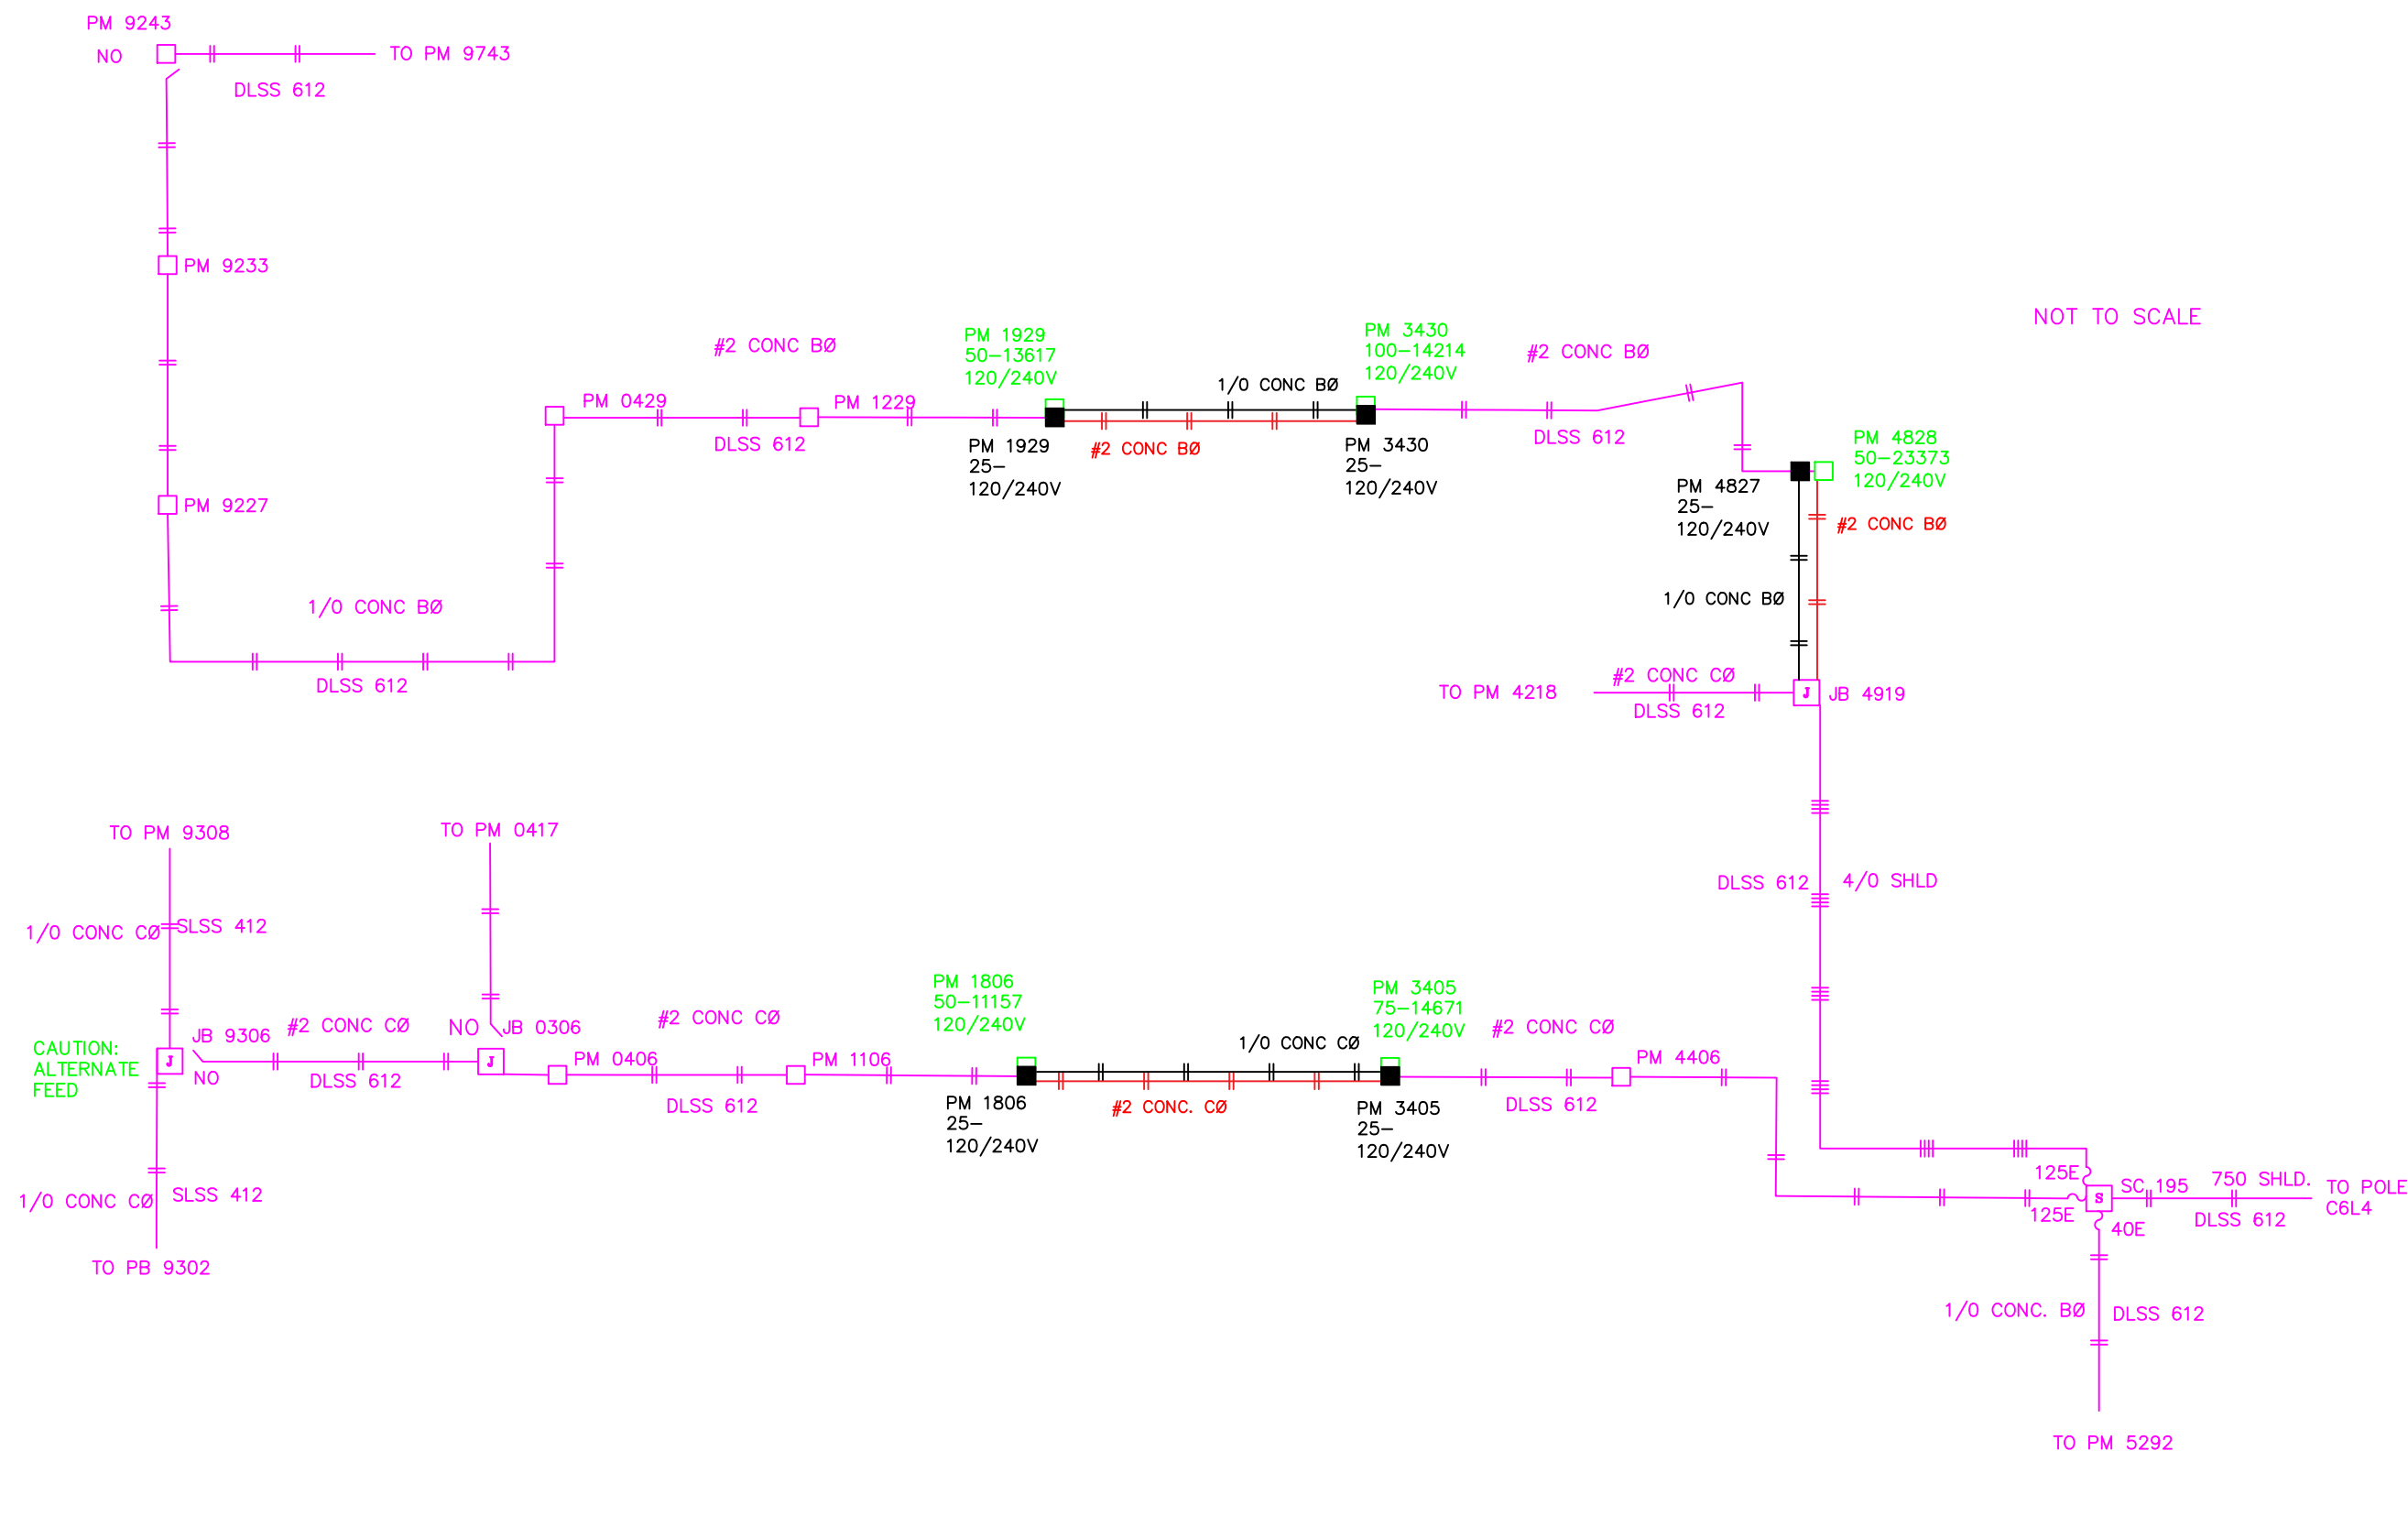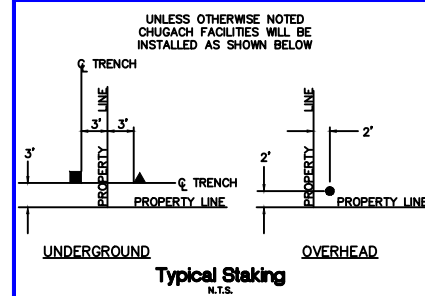

PROJECT: ROSEWOOD PARK ESTATES CR			
DESIGNER/PROJECT ENGINEER: E. COOK		W.O. #: E1713752	
NO.	DESIGN/CONSTRUCTION/ASBUILT REVISION	DWN BY/DATE	REVIEWED (MGR/SUPV)/DATE
0	ISSUE FOR CONSTRUCTION	EC 3/17/25	EC 3/25/25

ENG. STAMP

Chugach Electric Association, Inc.
5601 Electron Drive - P.O. Box 196300
Anchorage, Alaska 99519-6300

DRAWING NAME: **ROSEWOOD PARKS ESTATES
CABLE REPLACEMENT
GRID: 2133 MAP: 1203-05
FEEDER: DLSS 612
PRIMARY CIRCUIT DIAGRAM**

W.O. NO.: **E1713752**

C.W.P. REF. NO.: **E1713752**

SHEET **4** OF **4**