




NOTES:
- ALL PRIMARY IS 1/0 CONC 25KV
- UTILIZE EXISTING 2" HDPE

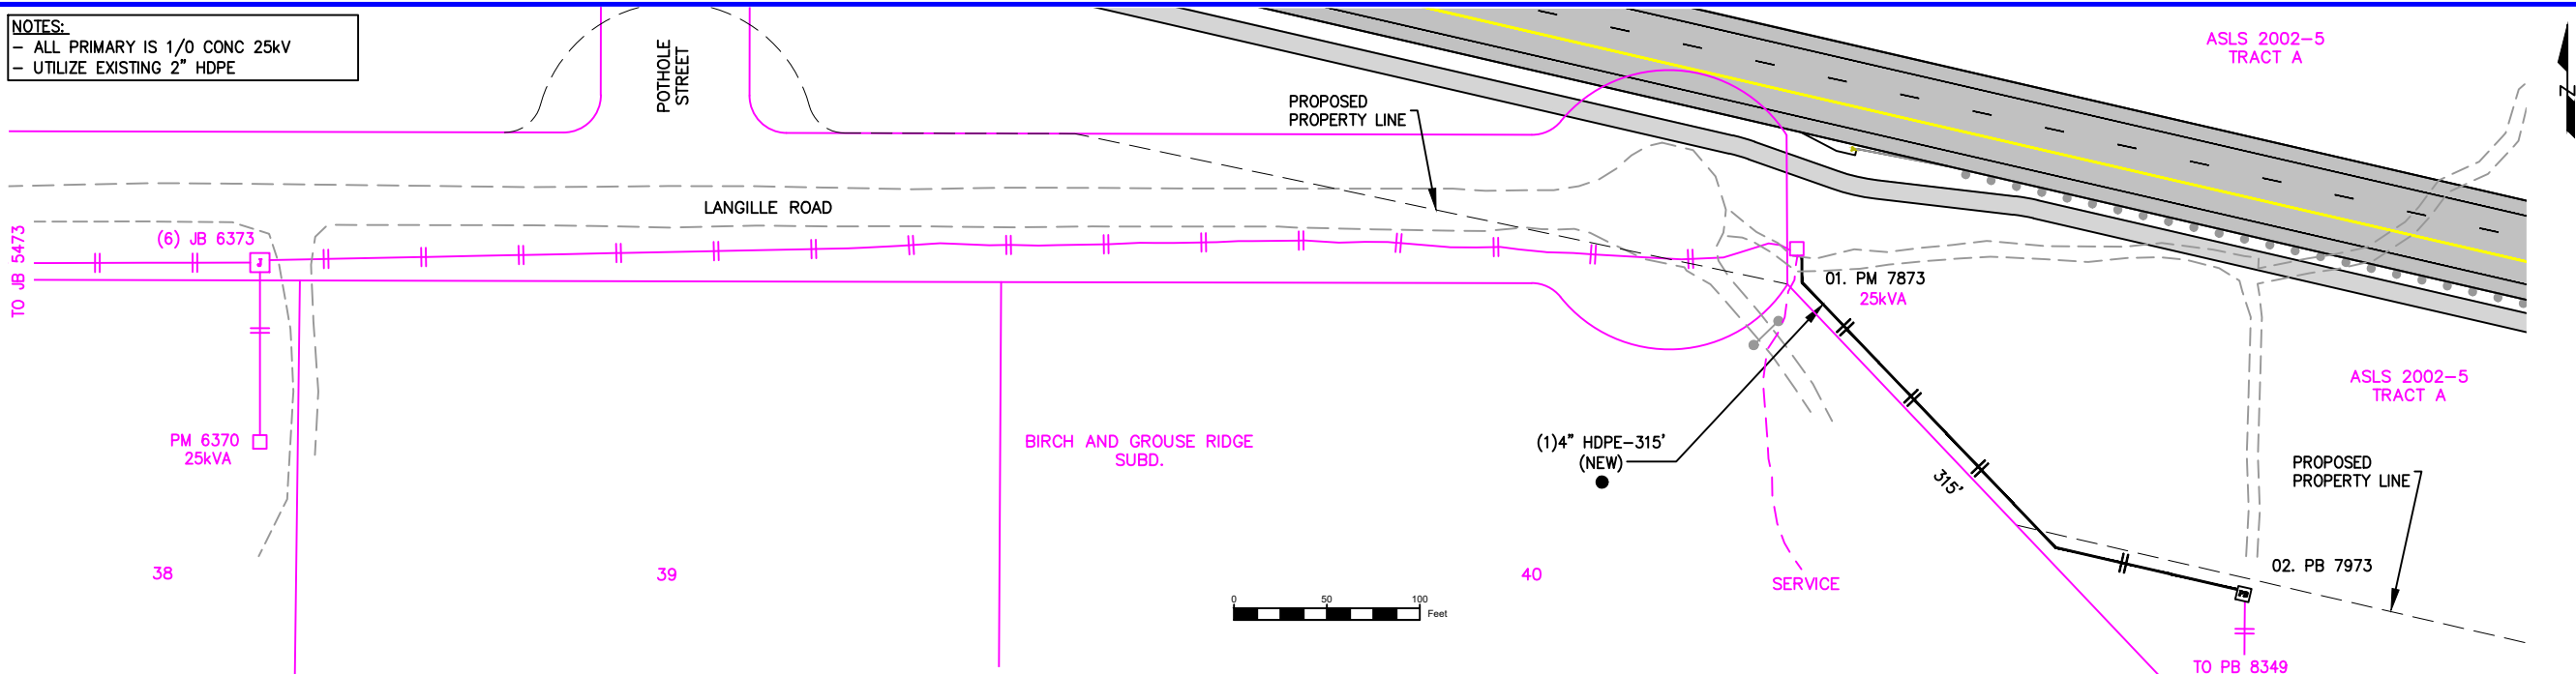

ELECTRICAL

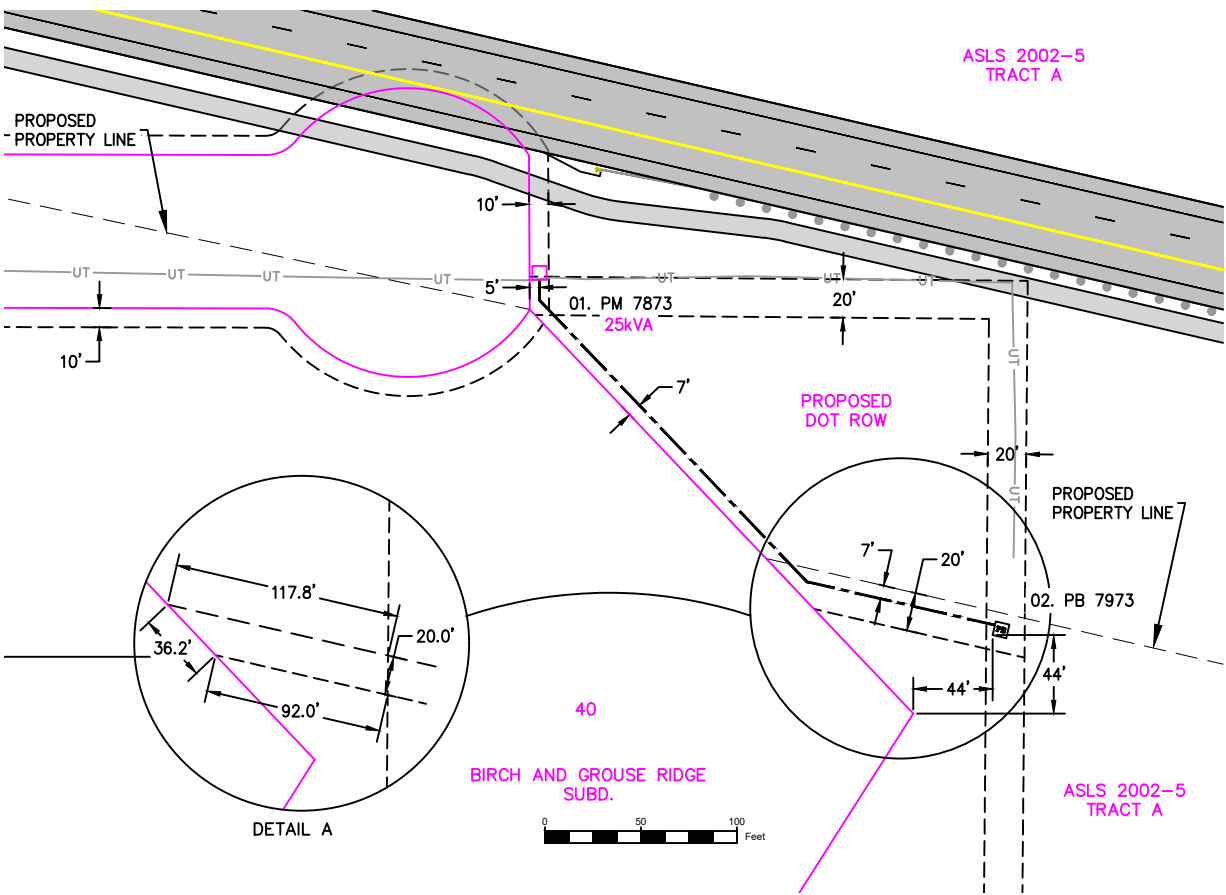

RIGHT-OF-WAY

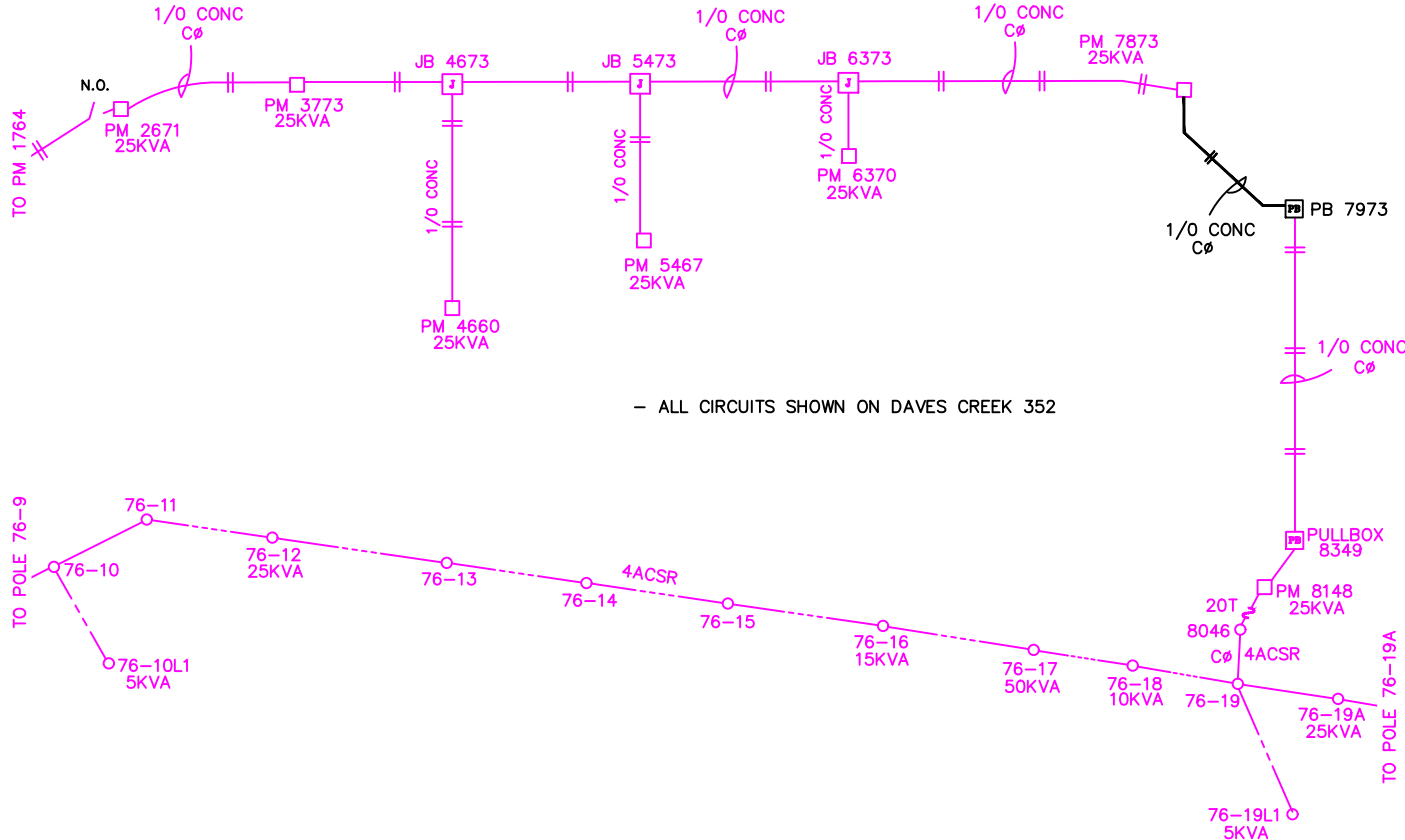

NEW AND EXISTING PRIMARY CIRCUIT DIAGRAM



Vicinity Map
N.T.S.

CONDUCTOR DATA			
Manuf.	Manuf.	Manuf.	Manuf.
Manuf. Date	Manuf. Date	Manuf. Date	Manuf. Date
Volt Rating	Volt Rating	Volt Rating	Volt Rating
Insul. Type	Insul. Type	Insul. Type	Insul. Type
Insul. Size	Insul. Size	Insul. Size	Insul. Size
Cond. Size/Type	Cond. Size/Type	Cond. Size/Type	Cond. Size/Type
Quantity in Feet	Quantity in Feet	Quantity in Feet	Quantity in Feet

CALL BEFORE YOU DIG!

LOCATE CALL CENTER OF ALASKA (LCCA)
ANCHORAGE AREA..... 278-3121
STATEWIDE..... 800-478-3121
AT&T ALASCOM INC..... 284-8465
ALASKA RAILROAD UTILITIES..... 265-2457
ALYKA CABLE TV (GIRDWOOD)..... 783-2982
KULIS AIR BASE..... 249-1499
MILITARY PETROLEUM FUEL LINES..... 552-2334
OR 552-5342
STATE STORM DRAINS & STREET LIGHTS..... 333-2411

CONSTRUCTION LEGEND	
NEW	EXISTING

R.O.W. LEGEND	
	R.O.W. LINE
	CENTERLINE OF TRENCH
UNLESS OTHERWISE NOTED CHUGACH FACILITIES WILL BE INSTALLED AS SHOWN BELOW	
	UNDERGROUND
	OVERHEAD
Typical Staking N.T.S.	

PROJECT: STATE OF ALASKA - STERLING HIGHWAY MP 45-60 RELOCATION PH 3				
DESIGNER/PROJECT ENGINEER: E. COOK				
W.O. #: E2114062				
NO.	DESIGN/CONSTRUCTION/ASBUILT REVISION	DWN BY/DATE	REVIEWED (MGR/SUPV)/DATE	APPROVED (DIRECTOR)/DATE
0	ISSUED FOR CONSTRUCTION	EC 12/3/25	1/9/26	

ENG. STAMP



Chugach Electric Association, Inc.
5601 Electron Drive - P.O. Box 196300
Anchorage, Alaska 99519-6300

DRAWING NAME:	STATE OF ALASKA - STERLING HIGHWAY RELOCATION STERLING HIGHWAY 45-60 PH 3 GRID: C009 MAP: SEC. 28 OF T5N, R3W S.M. FEEDER: DAVES CREEK 352
W.O. NO:	E2114062
C.W.P. REF. NO:	
SHEET 1 OF 1	