


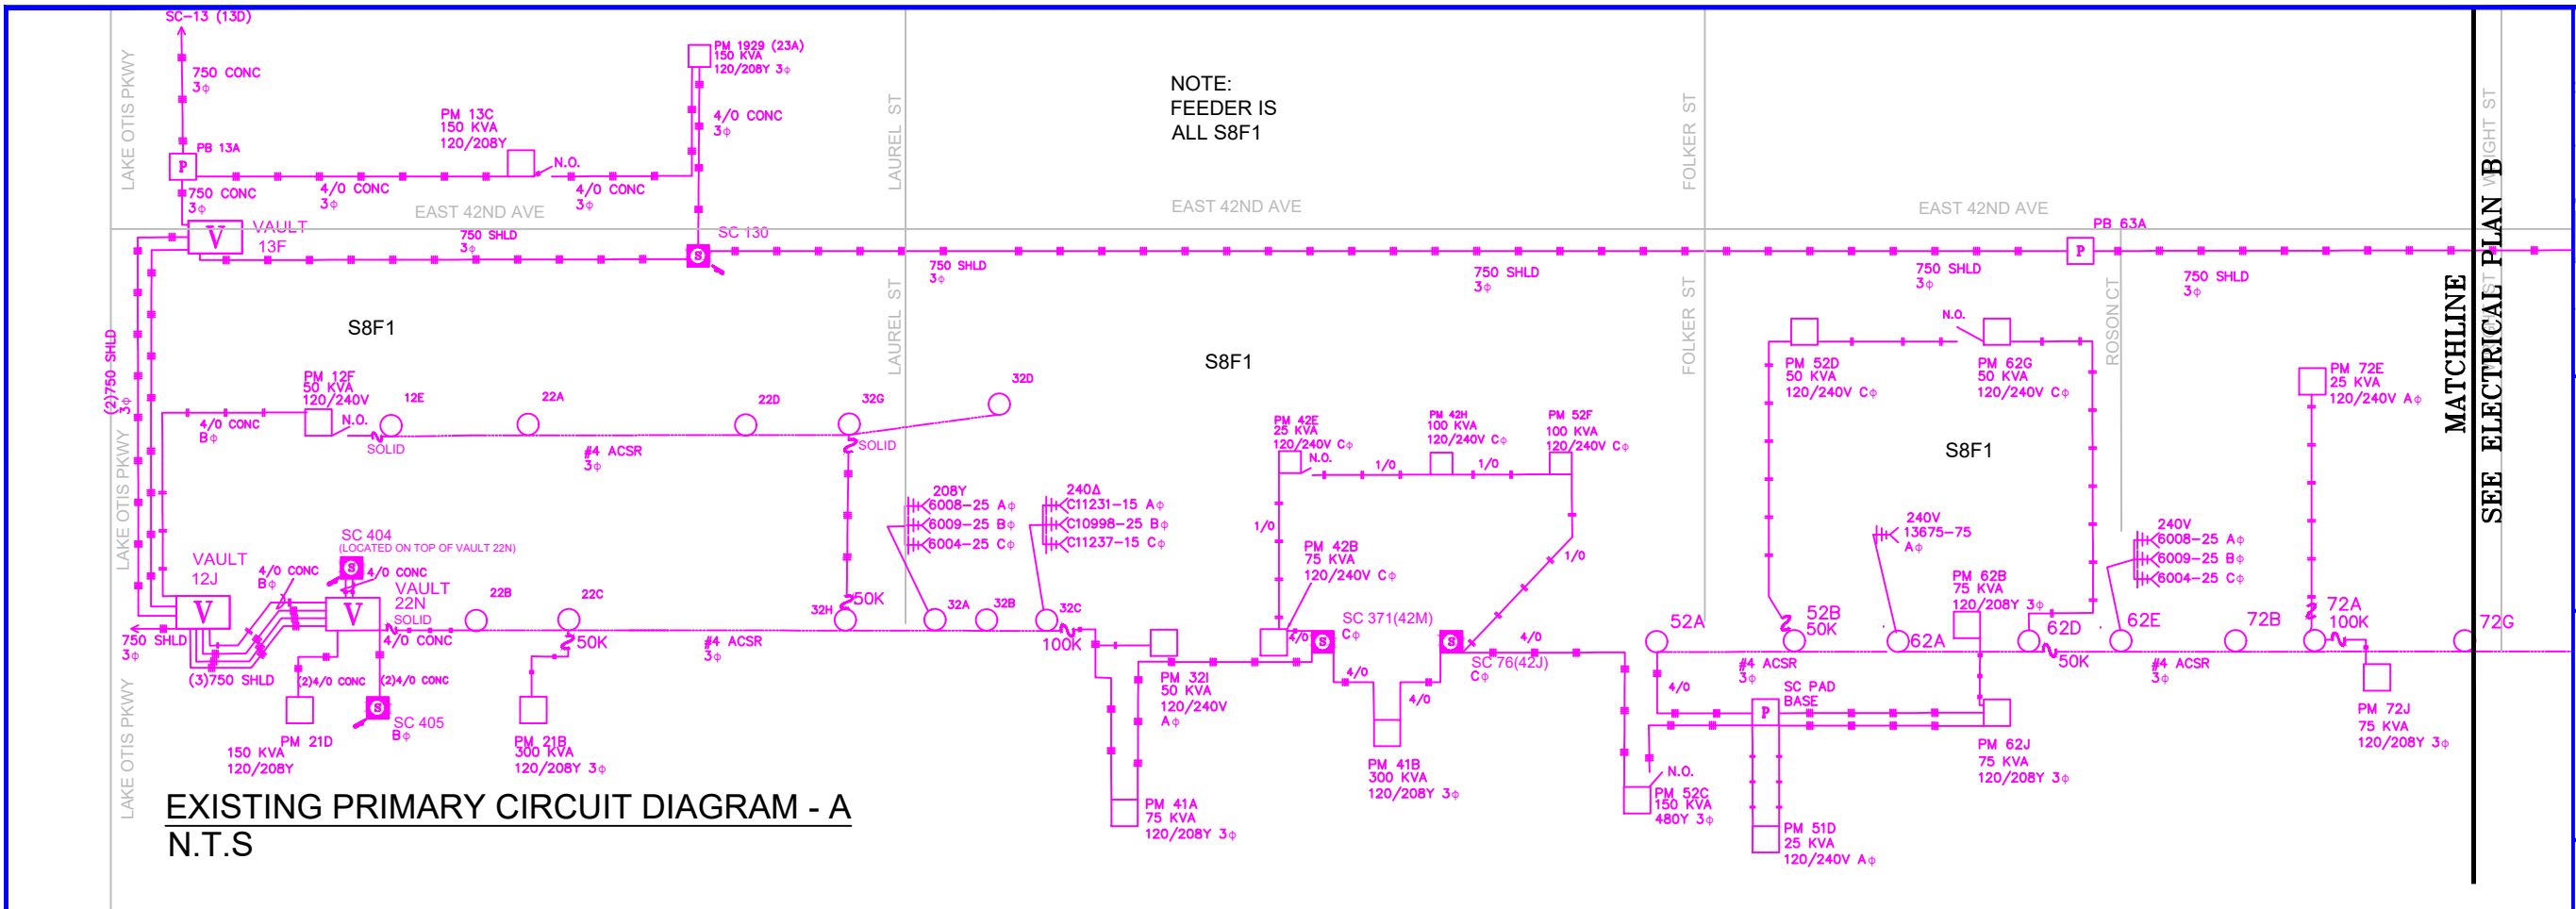

Vicinity Map
N.T.S.

CONDUCTOR DATA

Manuf.	Manuf.
Manuf. Date	Manuf. Date
Volt. Rating	Volt. Rating
Insul. Type	Insul. Type
Insul. Size	Insul. Size
Cond. Size/Type	Cond. Size/Type
Quantity in Feet	Quantity in Feet

CALL BEFORE YOU DIG!

LOCATE CALL CENTER OF ALASKA (LCCA)
ANCHORAGE AREA..... 278-3121
STATEWIDE..... 800-478-3121
AT&T ALASCOM INC..... 264-8465
ALASKA RAILROAD UTILITIES..... 265-2457
ALYESKA CABLE TV (GRDWOOD)..... 783-2982
KULIS AIR BASE..... 249-1499
MILITARY PETROLEUM FUEL LINES..... 552-2334
OR 552-5342
STATE STORM DRAINS & STREET LIGHTS..... 333-2411

CONSTRUCTION LEGEND


NEW	EXISTING

R.O.W. LEGEND

	R.O.W. LINE
	CENTERLINE OF TRENCH

UNLESS OTHERWISE NOTED
CHUGACH FACILITIES WILL BE
INSTALLED AS SHOWN BELOW

Typical Staking
N.T.S.

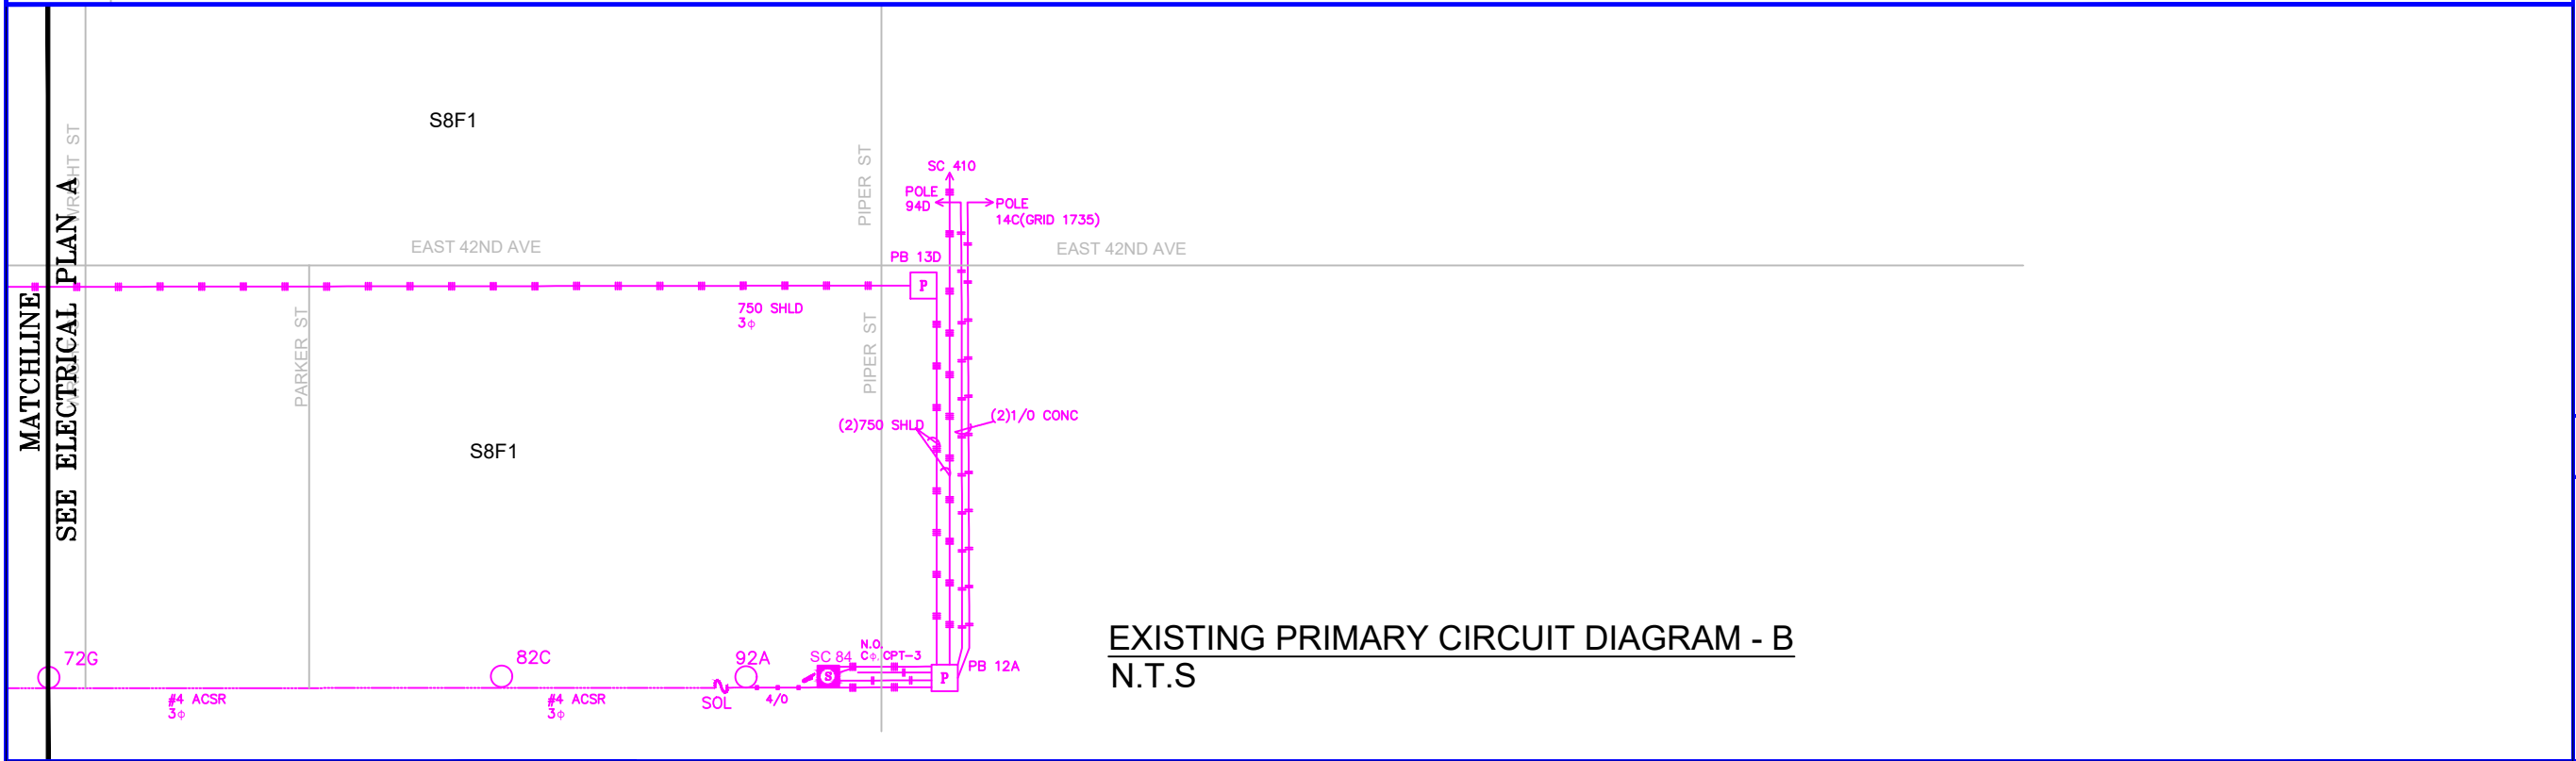

PROJECT: MOA PROJECT #18-06 3 42ND AVE UPGRADES 3Ø				
DESIGNER/PROJECT ENGINEER: CHOLIFIELD				
W.O. #: E2314206				
NO.	DESIGN/CONSTRUCTION/ASBUILT REVISION	DWN BY/DATE	REVIEWED (MGR/SUPV)/DATE	APPROVED (DIRECTOR)/DATE
A	PRELIMINARY	CH 06/10/24	6/11/24	

ENG. STAMP

CHUGACH
POWERING ALASKA'S FUTURE

Chugach Electric Association, Inc.
5601 Electron Drive - P.O. Box 196300
Anchorage, Alaska 99519-6300

DRAWING NAME:
MOA PROJECT #18-06 E 42ND AVE UPGRADES 3Ø
LAKE OTIS TO PIPER STREET
GRID: 1734/1735 MAP: 1303-28
FEEDER: S8F1

W.O. NO.:
C.W.P. REF. NO.: E2314206

E2314206.dwg

SHEET 17 OF 18

