
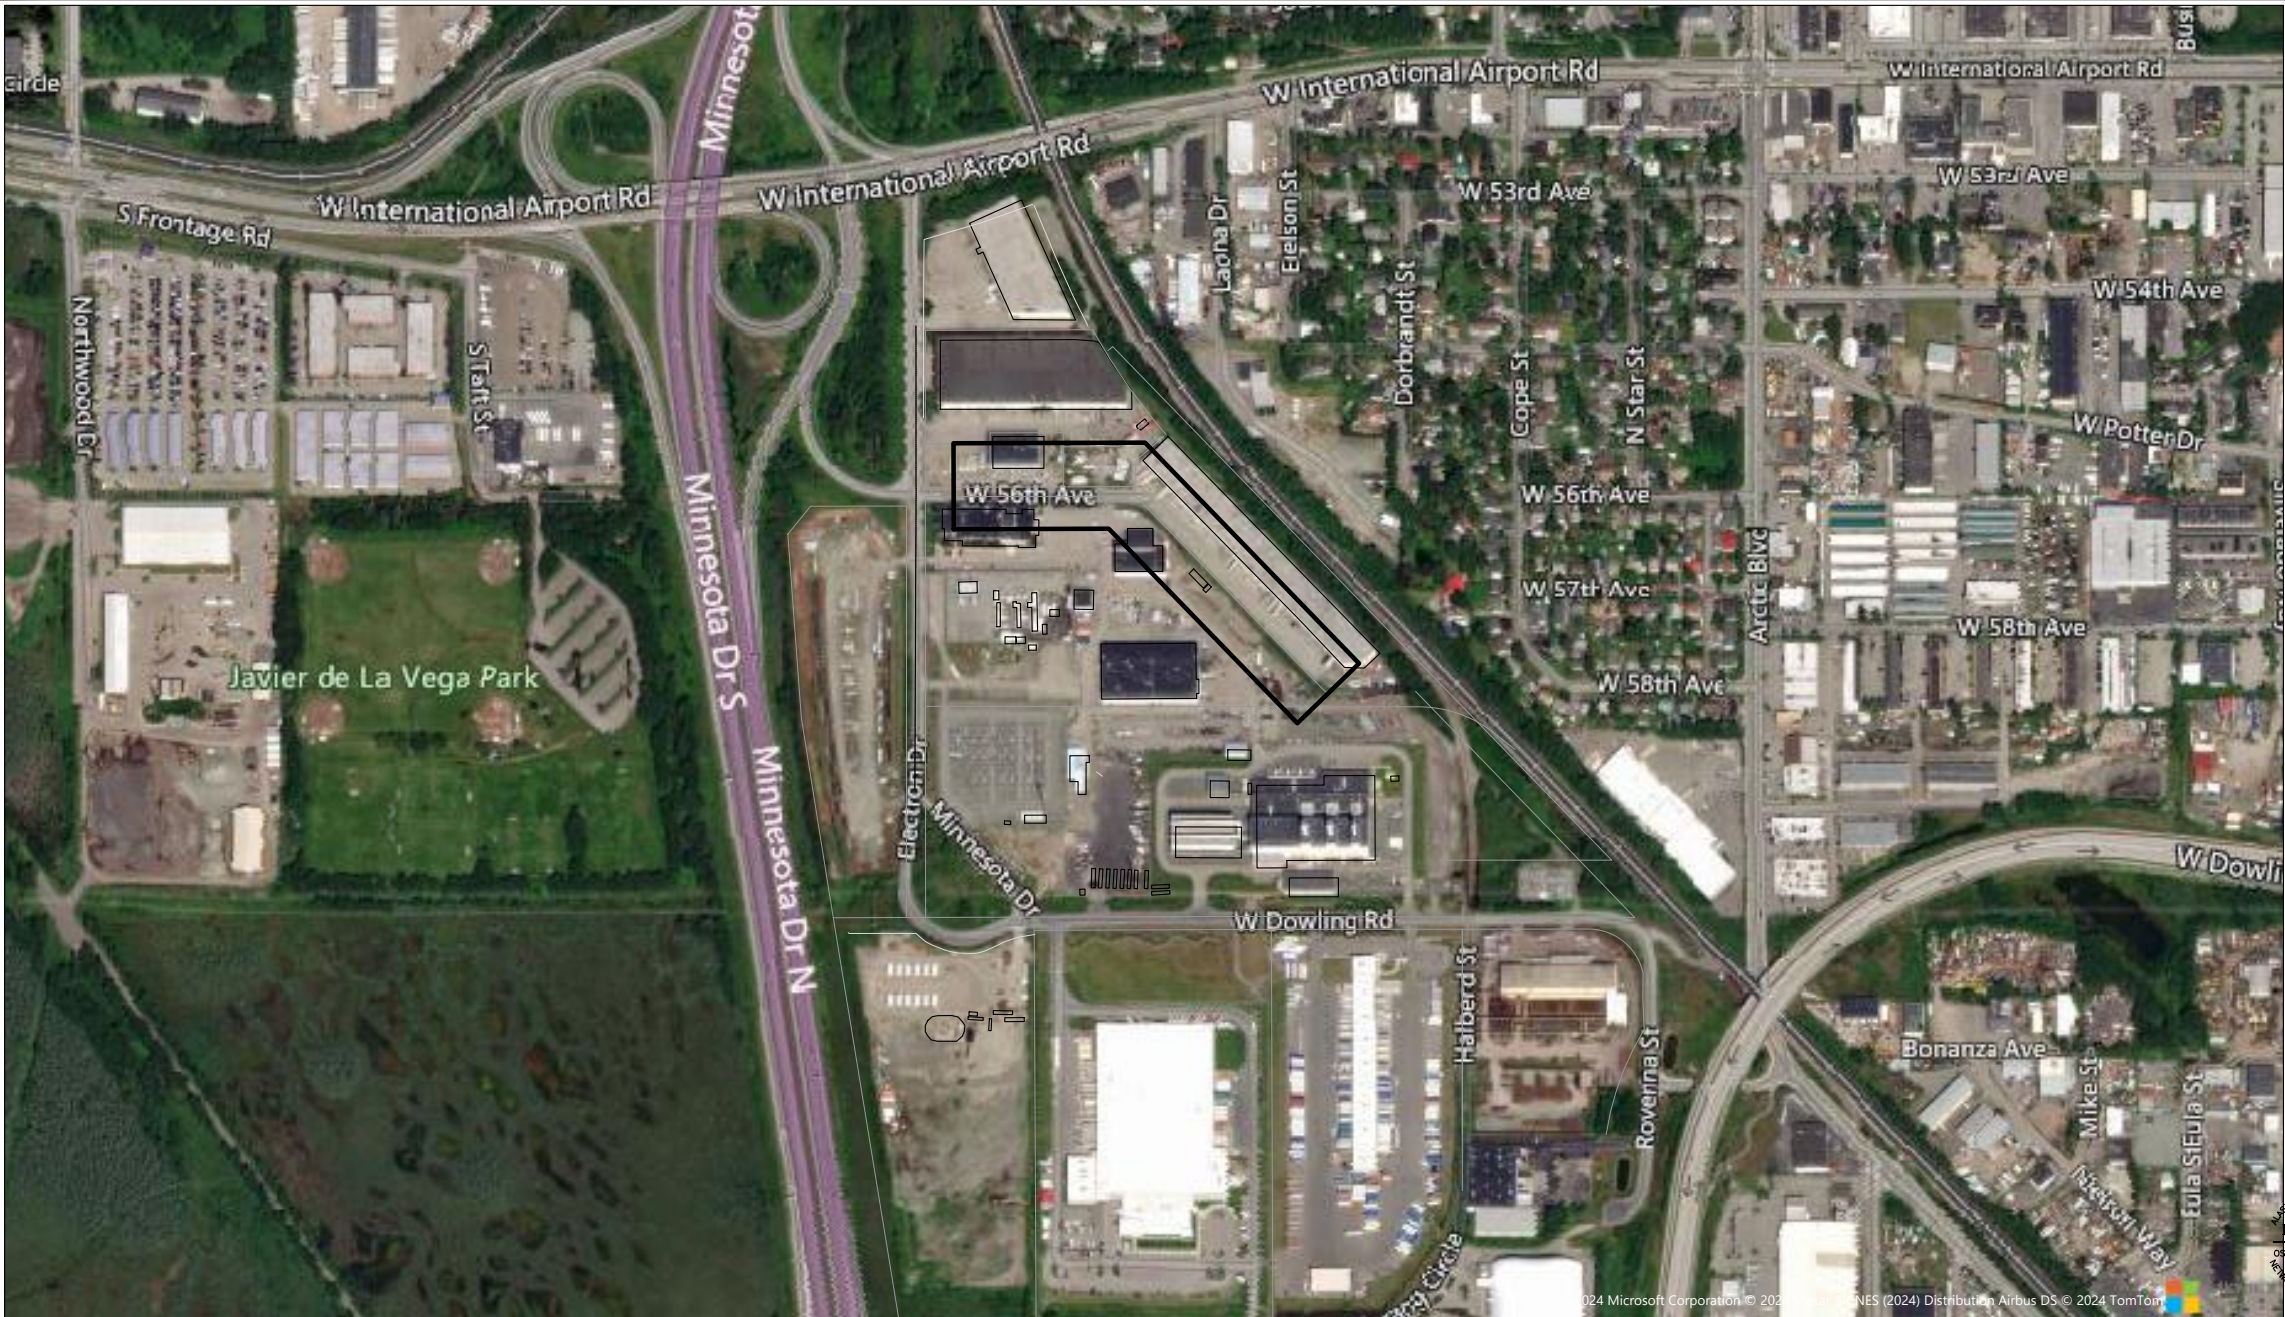


W.O. 024-100328
CWC CEA SOUTH CAMPUS OH2UG – CONDUIT

Known utility lines are shown in approximate locations only. All exact locations to be determined by the contractor during construction.

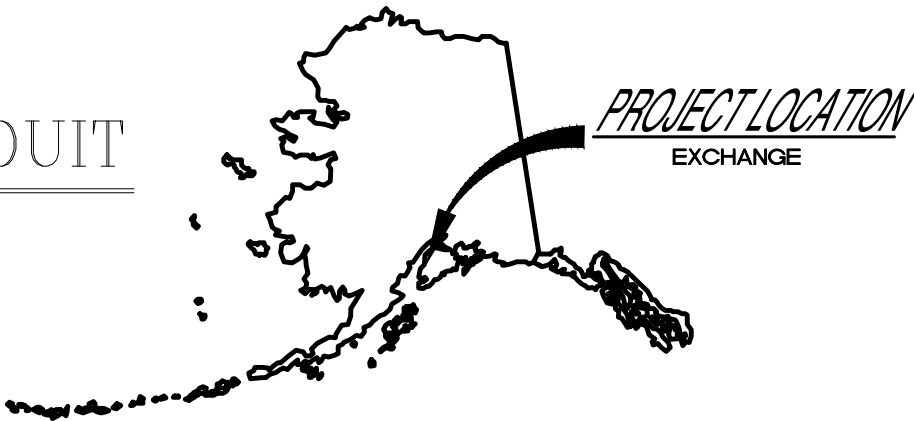

Capital	Unit	Engineered	Project#
LINE	BM60(2) T (VX1)	1530	024-100328
LINE	BM60(D)(2) <= 110	75	024-100328
LINE	SPLICE PIT*	2	024-100328
LINE	UHF(30X48X36) 33,750 LB	4	024-100328

ASBUILT SIGN OFF

CONSTRUCTION _____ DATE _____

SPLICING _____ DATE _____

CUTWRITER _____ DATE _____

INSPECTOR _____ DATE _____

ENGINEERING _____ DATE _____

- GENERAL NOTES:
1. ALL EXISTING PLANT INFORMATION SHOWN IS FROM EXISTING RECORDS. NOTIFY ENGINEER OF ALL DISCREPANCIES FOUND, AND NOTE CHANGES ON PRINTS.
2. NOTIFY ENGINEER PRIOR TO MAKING ANY CHANGES TO WORK ORDER.

INDEX		
SHEET NO.	DESCRIPTION	LATEST ISSUE
1	TITLE SHEET, VACINITY MAPS, UNIT SUMMARY, INDEX	1
2	PLAN & PLANT SHEETS (CONSTRUCTION DRAWINGS)	1
3	DETAIL PLAN & PLANT SHEETS (CONSTRUCTION DRAWINGS)	
4	REPEATER / DOUBLER DETAIL PLAN & PLANT SHEETS	

CALL
CALL LOCATE: 1-800-478-3121
2 WORKING DAYS PRIOR TO CONSTRUCTION
FOR UNDERGROUND SERVICES LOCATING



TOWNSHIP	RANGE	SECTION	DA#	EFRAP#
ASSOCIATED WORK ORDERS	SOURCE MAPS	REVISION NUMBER-DATE-INITIALS	EXCHANGE 2201/CWC	S#
		REV.	CAD# 024-100328-01	
		REV.	ENGR/EXT: W. MCKECHNIE	
		REV.	DWN: WM DATE:	

HELD ORDER: YES NO ☐ ☒ PERMITS: YES NO ☐ ☒ CUTS REQ: YES NO ☐ ☒ PRESSURE: YES NO ☐ ☒


TITLE: CWC CEA SOUTH CAMPUS
OH2UG – CONDUIT

BOROUGH/CNTY: MOA

SCALE: NTS APR'D: ISSUED:

WO# (2024)
024-100328

SH. 1 OF 2 SHTS

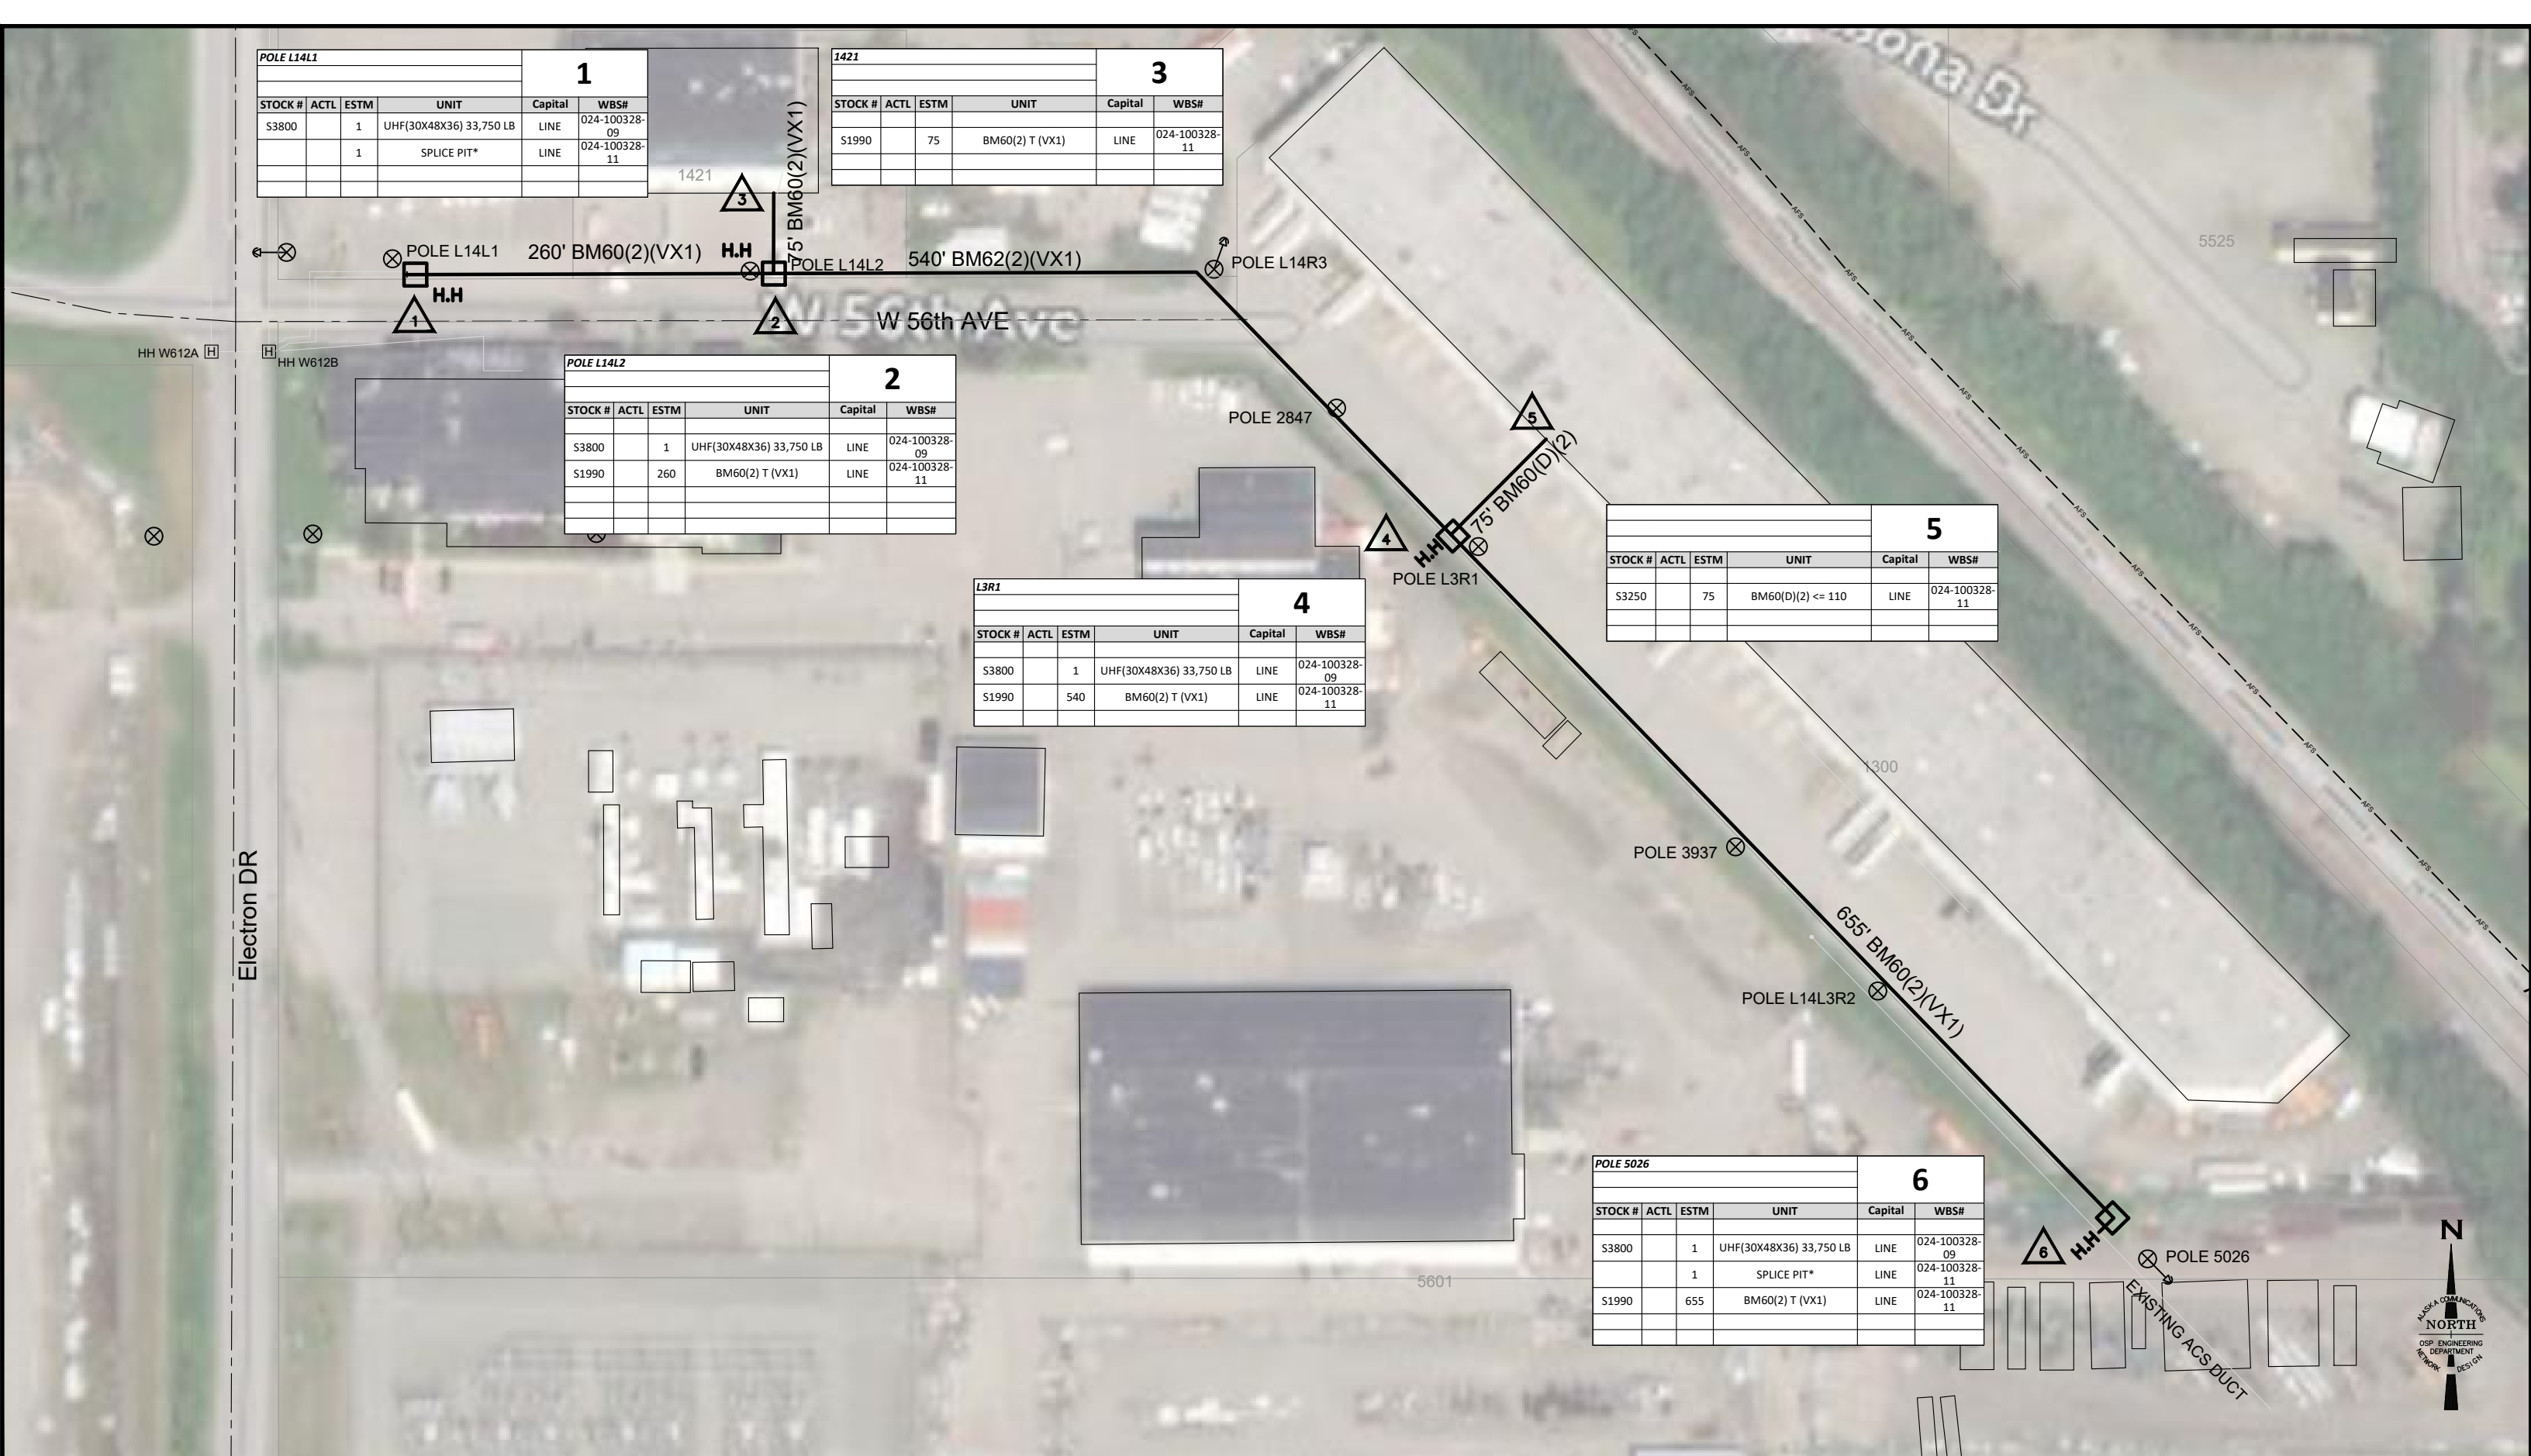

CALL
CALL LOCATE: 1-800-478-3121
2 WORKING DAYS PRIOR TO CONSTRUCTION
FOR UNDERGROUND SERVICES LOCATING



TOWNSHIP	RANGE	SECTION	DA#	EFRAP#	HELD ORDER: YES ☐ NO ☒	PERMITS: YES ☐ NO ☒	CUTS REQ: YES ☐ NO ☒	PRESSURE: YES ☐ NO ☒
ASSOCIATED WORK ORDERS	SOURCE MAPS	REVISION NUMBER-DATE-INITIALS	EXCHANGE 2201/CWC	S#	TITLE: CWC CEA SOUTH CAMPUS OH2UG - CONDUIT	WO# (2024)		
		REV.	CAD# 024-100328-02		BOROUGH/CNTY MOA	024-100328		
		REV.	ENGR/EXT: W. MCKECHNIE		SCALE: NTS	APR'D:	ISSUED:	SH. 2 OF 2 SHTS.
		REV.	DWN: WM	DATE:				