
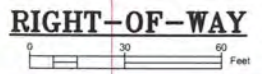


CONDUCTOR DATA	
Manuf. _____	Manuf. _____
Manuf. Date _____	Manuf. Date _____
Volt Rating _____	Volt Rating _____
Insul. Type _____	Insul. Type _____
Insul. Size _____	Insul. Size _____
Cond. Size/Type _____	Cond. Size/Type _____
Quantity in Feet _____	Quantity in Feet _____

**CALL BEFORE YOU DIG!**

LOCATE CALL CENTER OF ALASKA (LCCA) ANCHORAGE AREA..... 278-3121  
 STATEWIDE..... 800-478-3121  
 AT&T ALASCOM INC. .... 264-8465  
 ALASKA RAILROAD UTILITIES..... 285-2457  
 ALYESKA CABLE TV (GIRDWOOD)..... 783-2982  
 KULIS AIR BASE..... 249-1499  
 MILITARY PETROLEUM FUEL LINES..... 552-2334 OR 552-5342  
 STATE STORM DRAINS & STREET LIGHTS..... 333-2411

CONSTRUCTION LEGEND	
NEW	EXISTING

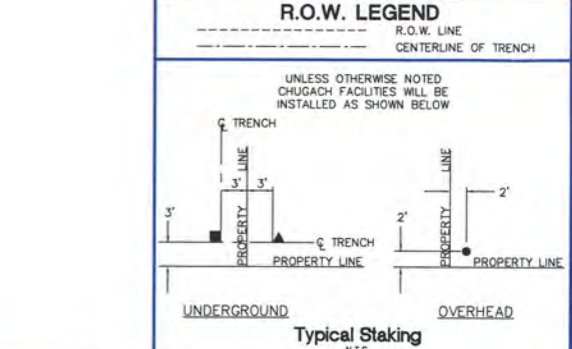

PROJECT: ROMIG LOOP SYSTEM IMPROVEMENT		DESIGNER/PROJECT ENGINEER: MSALVANERA		W.O. #: E2114024	
NO.	DESIGN/CONSTRUCTION/ASBUILT REVISION	DWN BY/DATE	REVIEWED (MGR/SUPV)/DATE	APPROVED (DIRECTOR)/DATE	
1	ISSUED FOR CONSTRUCTION	MS 12/14/21	4/27/22		

ENG. STAMP

**CHUGACH**  
POWERING ALASKA'S FUTURE

Chugach Electric Association, Inc.  
5601 Electron Drive - P.O. Box 196300  
Anchorage, Alaska 99519-6300

DRAWING NAME: ROMIG JUNIOR HIGH SCHOOL DISTRIBUTION LOOP SYSTEM IMPROVEMENT  
 GRID: 1528 MAP: 1304-24C  
 FEEDER: S7F7

W.O. NO.: E2114024  
 C.W.P. REF. NO.: 8 OF 11

