



NOTES:
- NEW POLE LINE ALIGNMENT TO BE INSTALLED UNDER E1913921
- ALL PRIMARY IS #2 ACSR

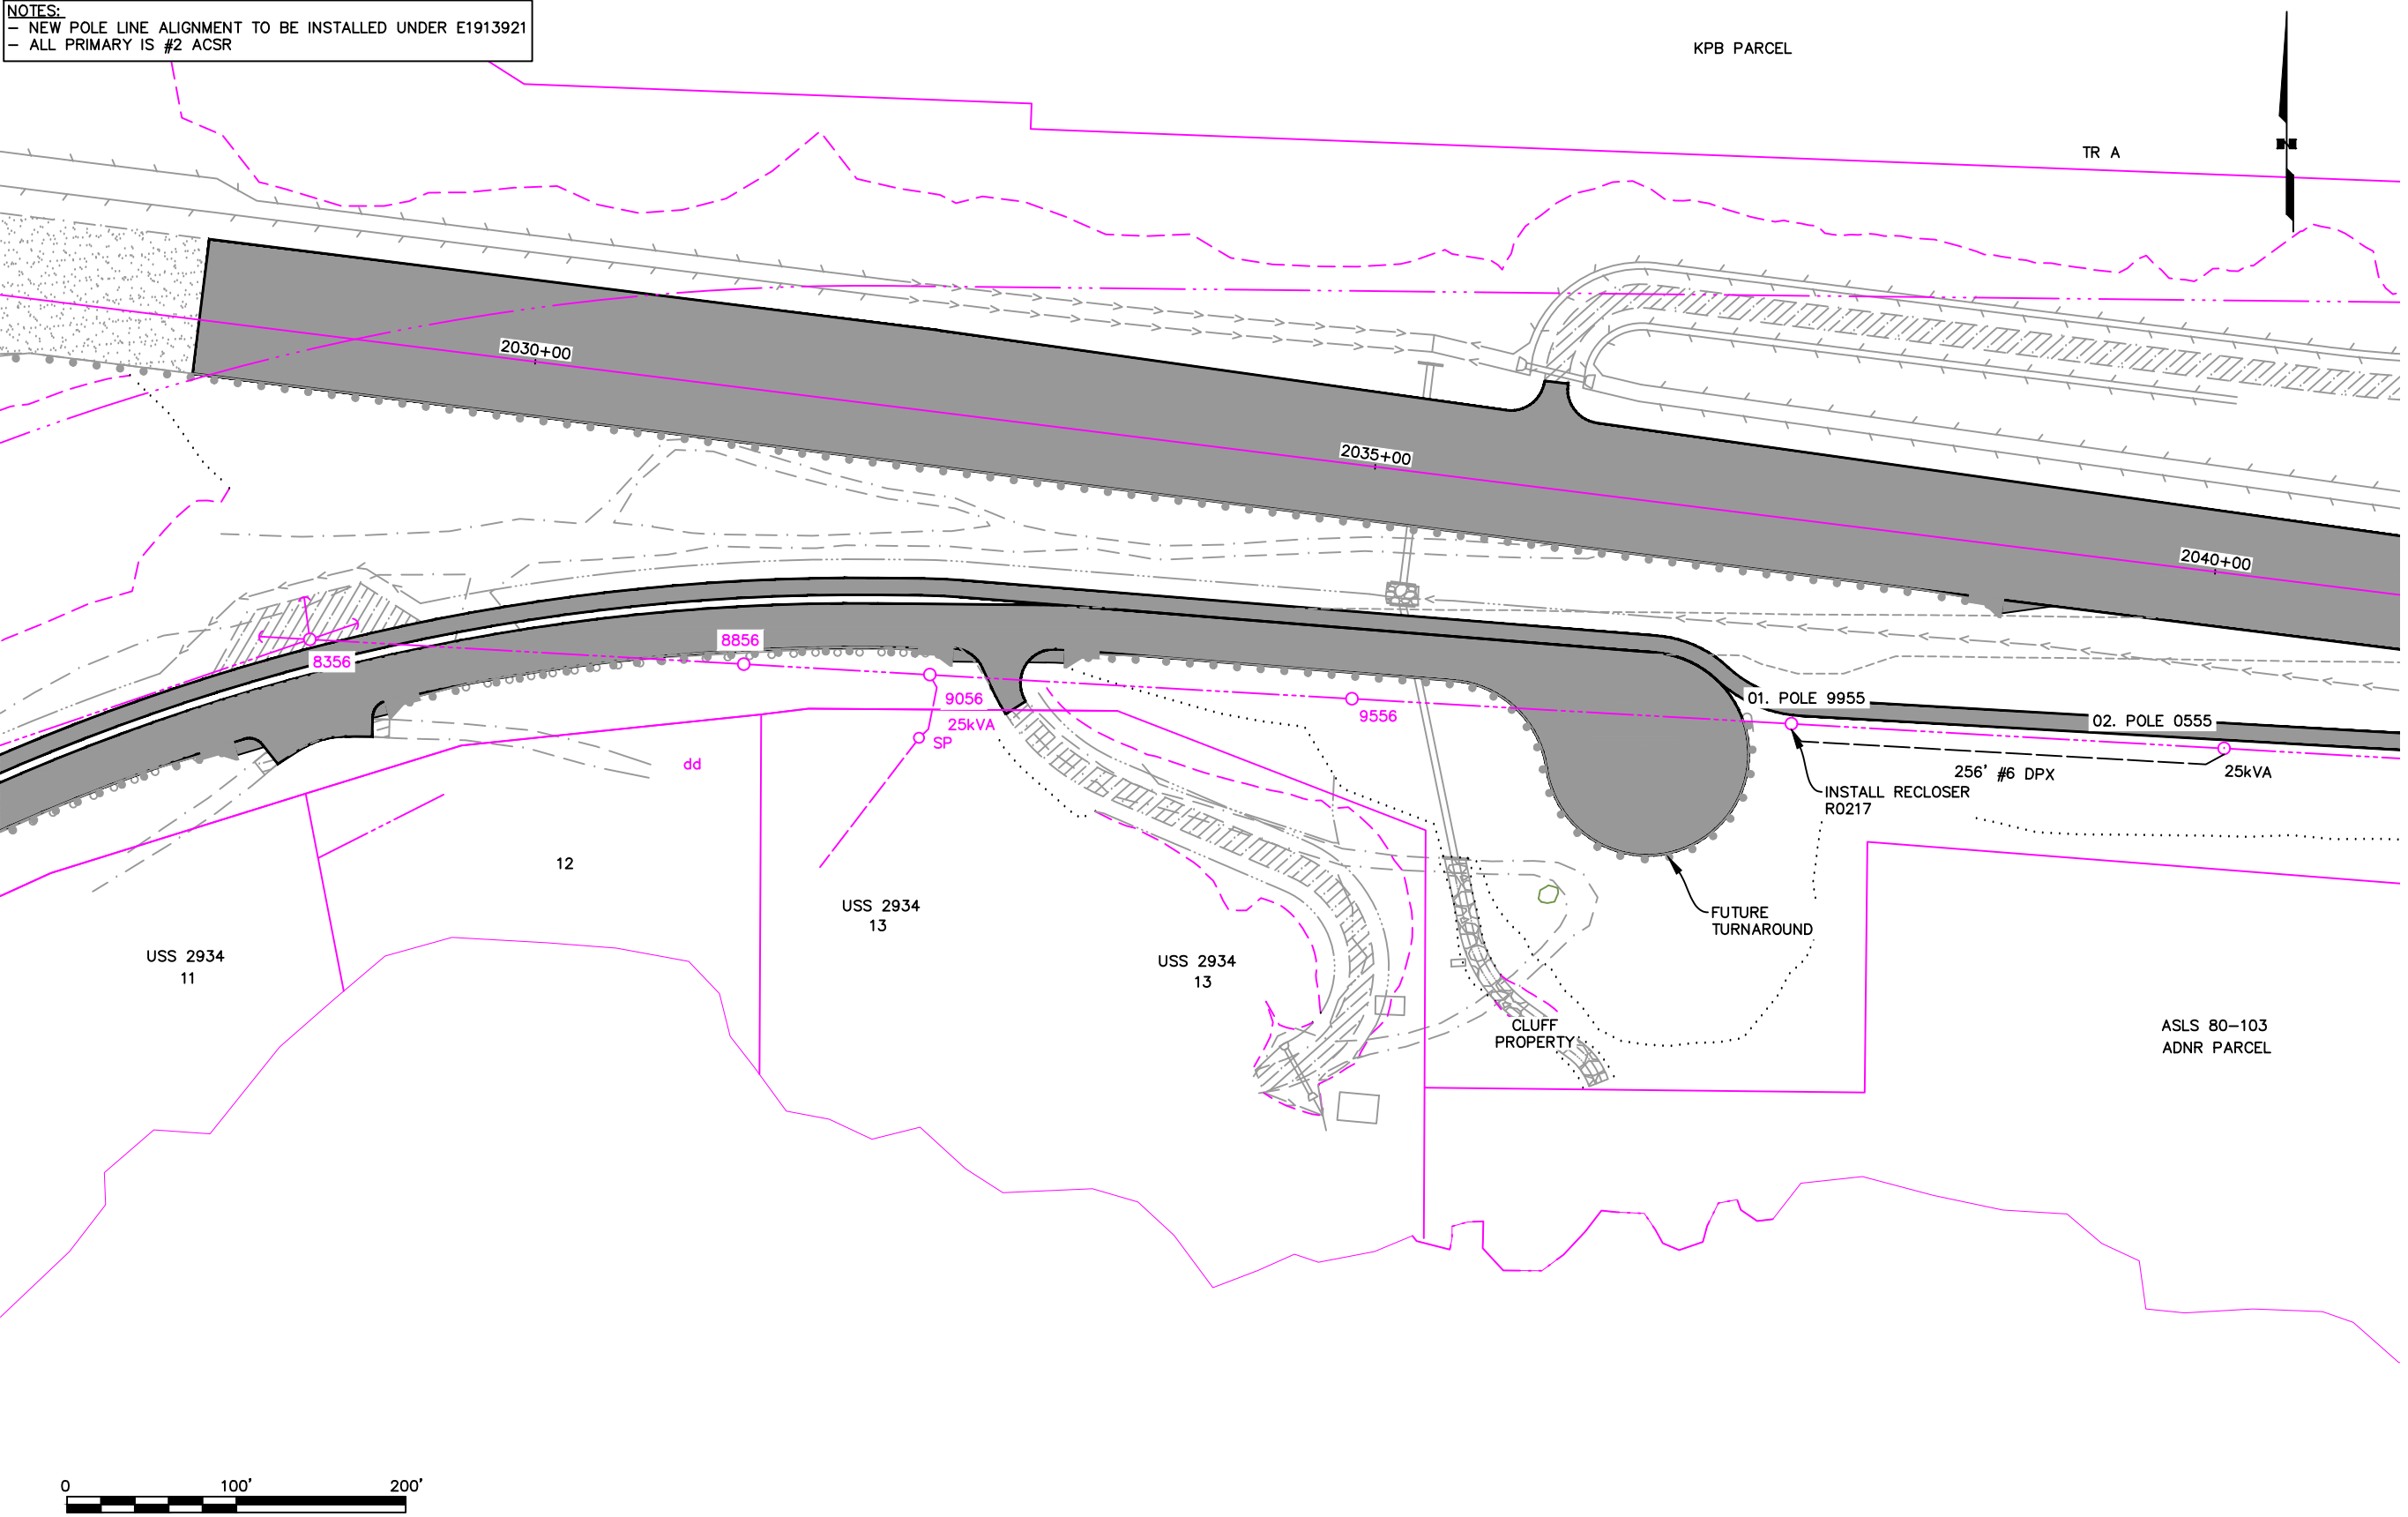

VICINITY KEY MAP
N.T.S.

LEGEND		DESC.
NEW	EXISTING	
		VAULT
		JUNCTION BOX
		SWITCH CABINET
		PULLBOX
		PADMOUNT XFMR
		FUSED JUNCTION BOX
		PRIMARY METER
		HANDHOLE
		PEDESTAL
		NON-CEA POLE
		POLE
		LIGHT
		DOWN GUY
		FUSE
		SPLICE POINT
		1Ø OH XFMR
		DELTA OH XFMR
		3Ø OH XFMR
		FIBER OPTIC
		O.H. XMSSN
		U.G. XMSSN
		SPAN GUY
		CONDUIT DIAMETER
		1Ø U.G. PRIMARY
		2Ø U.G. PRIMARY
		3Ø U.G. PRIMARY
		U.G. SECONDARY
		U.G. SERVICE
		1Ø O.H. PRIMARY
		2Ø O.H. PRIMARY
		3Ø O.H. PRIMARY
		R.O.W. EASEMENT LINE
		CENTERLINE OF TRENCH

COLOR LEGEND		
		NEW
		REFERENCE
		EXISTING
		RETIRE
		ABANDON

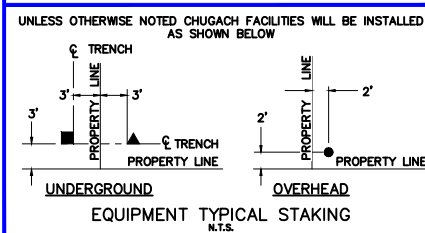

PROJECT: DAVES CREEK 352 FEEDER PH 3			
DESIGNER/PROJECT ENGINEER: E. COOK		W.O. #: E2114085	
NO.	DESIGN/CONSTRUCTION/AS-BUILT REVISION	DWN BY/DATE	APPROVED/DATE
0	ISSUE FOR CONSTRUCTION	EC 12/19/25	Jm 1/9/26

ENG. STAMP

Chugach Electric Association, Inc.
5601 Electron Drive - P.O. Box 196300
Anchorage, Alaska 99519-6300


DRAWING NAME:

DAVES CREEK FEEDER 352 PH 3
SYSTEM IMPROVEMENT
C007 / 0503-26
DAVES CREEK 352
ELECTRICAL

W.O. NO.: E2114085

E2114085 DRAWNGS.dwg


PAGE 1 OF 3

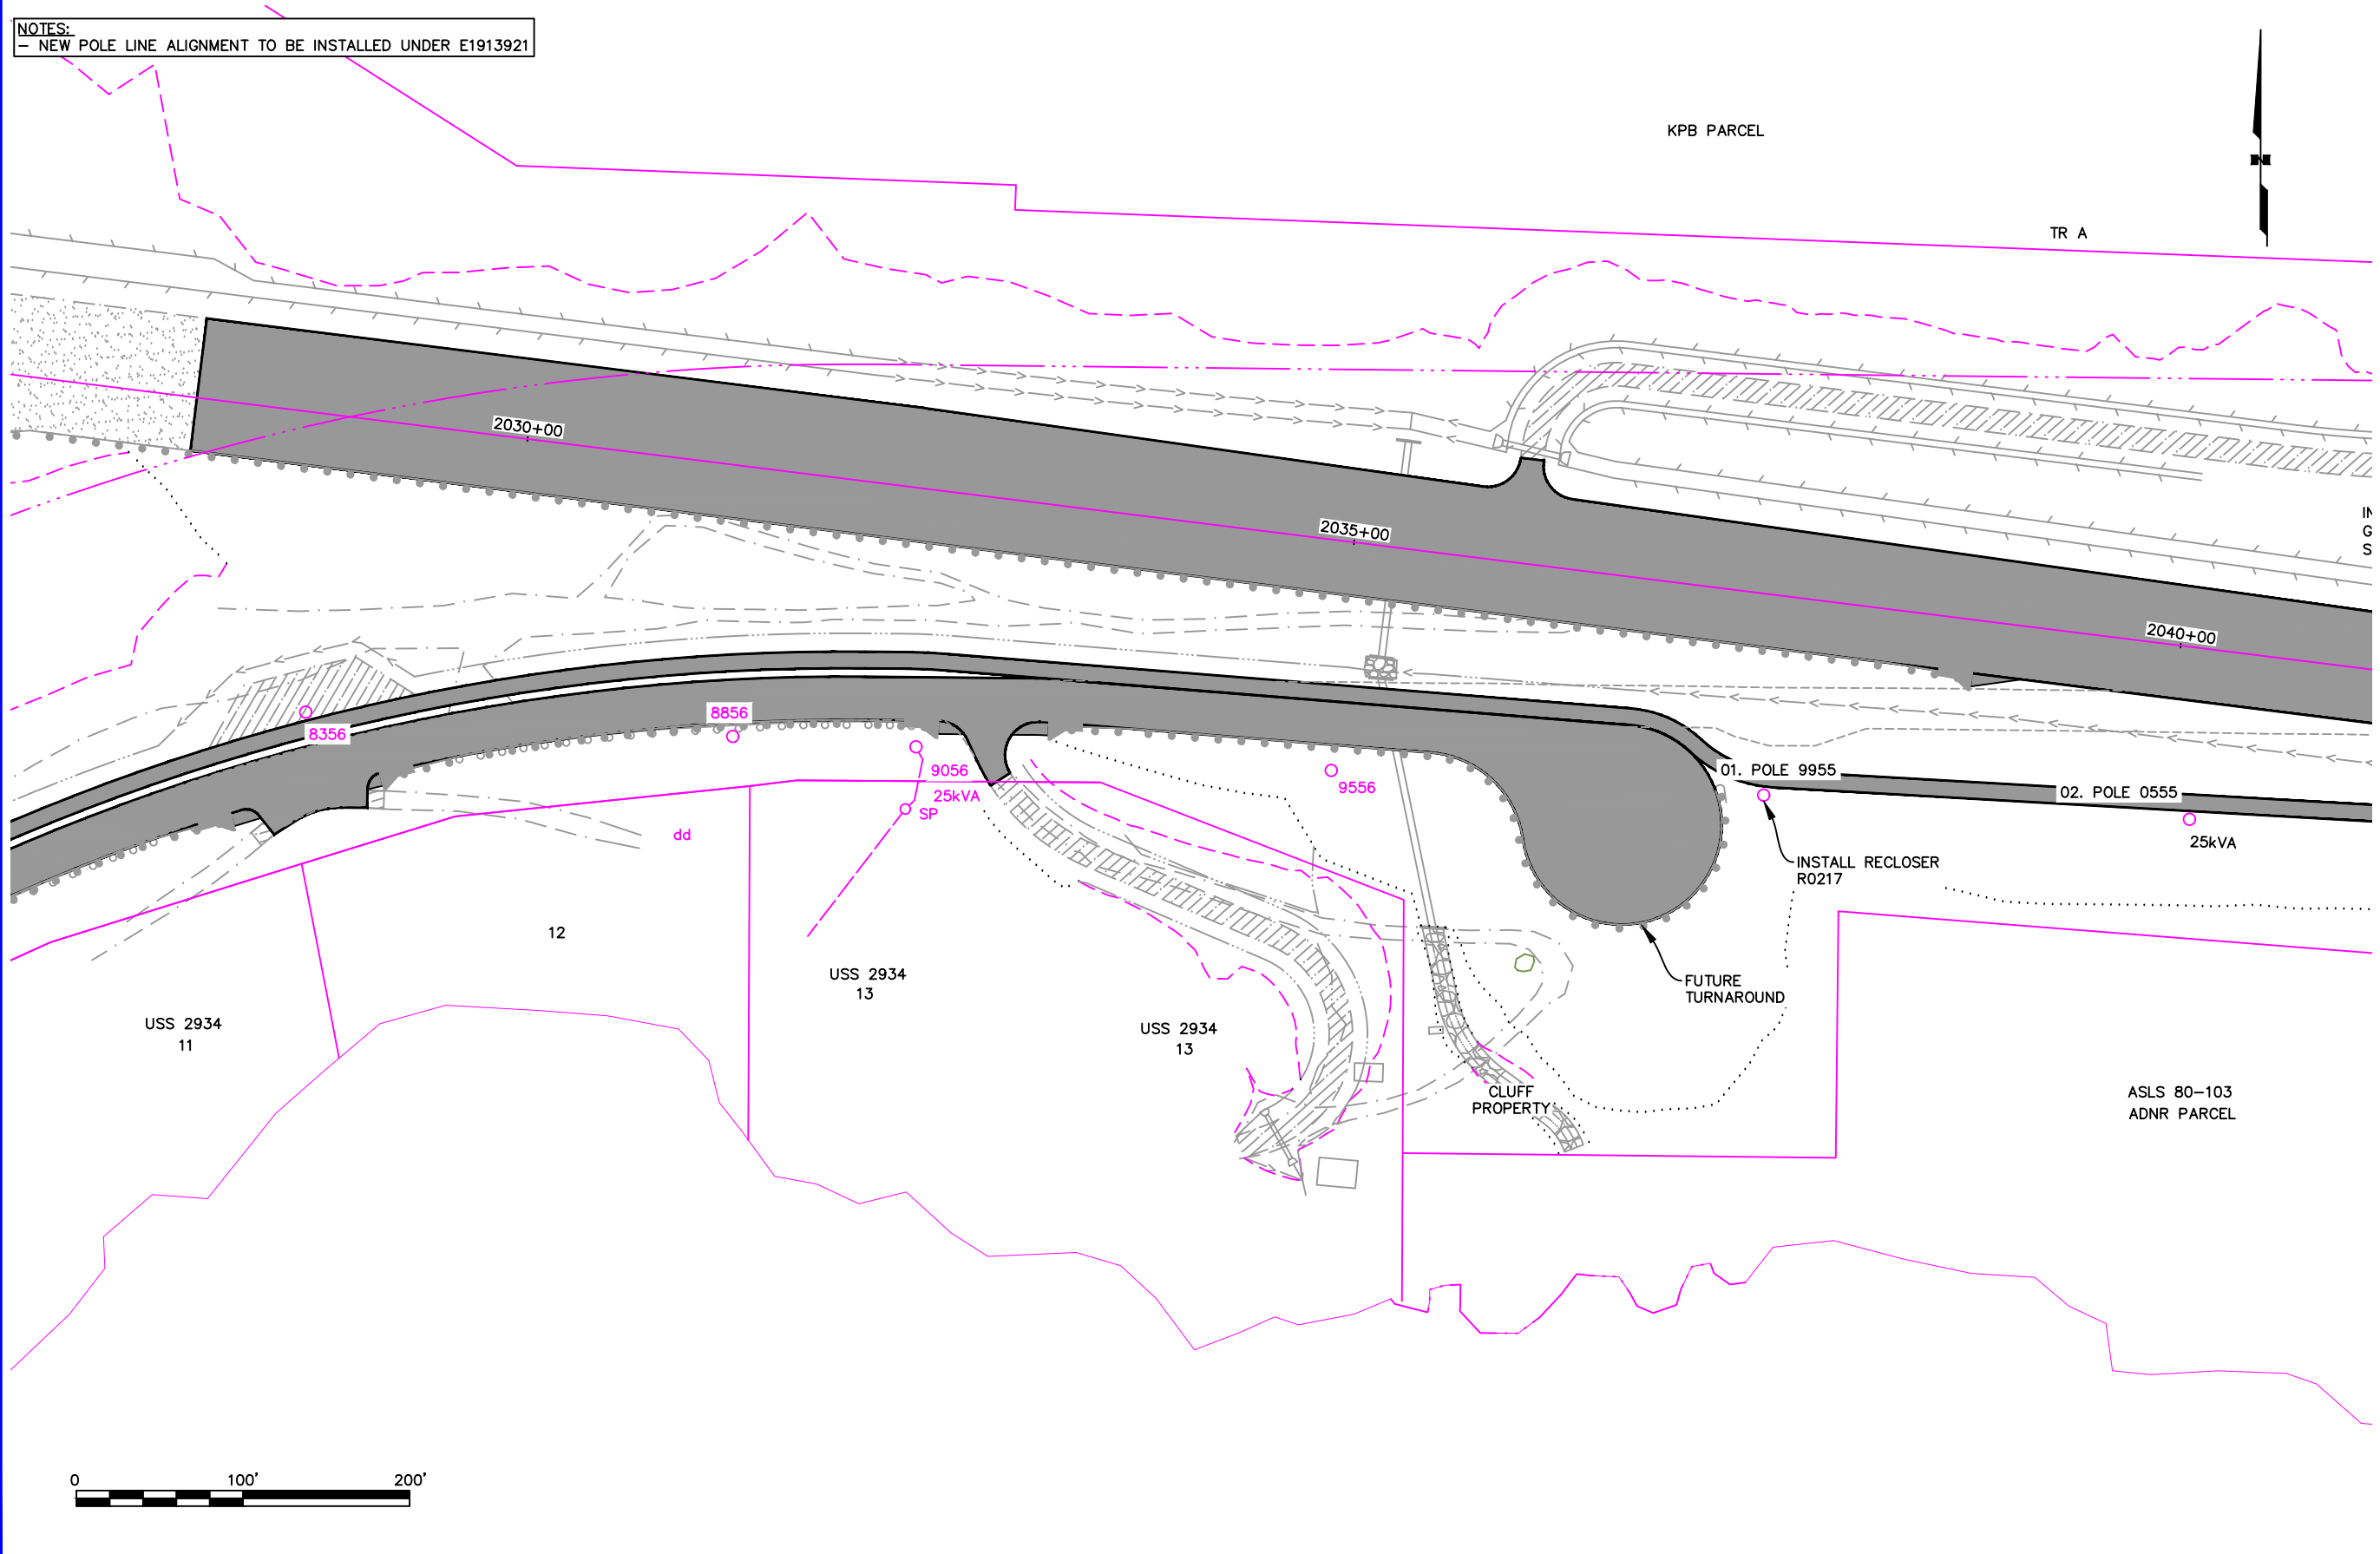

VICINITY KEY MAP
N.T.S.

LEGEND		DESC.
NEW	EXISTING	
		VAULT
		JUNCTION BOX
		SWITCH CABINET
		PULLBOX
		PADMOUNT XFMR
		FUSED JUNCTION BOX
		PRIMARY METER
		HANDHOLE
		PEDESTAL
		NON-CEA POLE
		POLE
		LIGHT
		DOWN GUY
		FUSE
		SPLICE POINT
		1Ø OH XFMR
		DELTA OH XFMR
		3Ø OH XFMR
		FIBER OPTIC
		O.H. XMSSN
		U.G. XMSSN
		SPAN GUY
		CONDUIT DIAMETER
		1Ø U.G. PRIMARY
		2Ø U.G. PRIMARY
		3Ø U.G. PRIMARY
		U.G. SECONDARY
		U.G. SERVICE
		1Ø O.H. PRIMARY
		2Ø O.H. PRIMARY
		3Ø O.H. PRIMARY
		R.O.W. EASEMENT LINE
		CENTERLINE OF TRENCH

COLOR LEGEND	
	NEW
	REFERENCE
	EXISTING
	RETIRE
	ABANDON

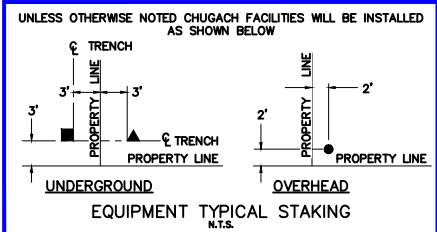

PROJECT: DAVES CREEK 352 FEEDER PH 3			
DESIGNER/PROJECT ENGINEER: E. COOK		W.O. #: E2114085	
NO.	DESIGN/CONSTRUCTION/AS-BUILT REVISION	DWN BY/DATE	APPROVED/DATE
0	ISSUE FOR CONSTRUCTION	EC 12/19/25	<i>Jm</i> 1/9/26

ENG. STAMP



Chugach Electric Association, Inc.
5601 Electron Drive - P.O. Box 196300
Anchorage, Alaska 99519-6300

DRAWING NAME:


DAVES CREEK FEEDER 352 PH 3
SYSTEM IMPROVEMENT
C007 / 0503-26
DAVES CREEK 352
RIGHT-OF-WAY

W.O. NO.:

E2114085

E2114085 DRAWINGS.dwg

— NEW POLE LINE ALIGNMENT TO BE INSTALLED UNDER E1913921

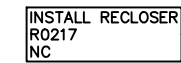

-ALL CIRCUITS SHOWN ARE
DAVE'S CREEK 352




COLOR LEGEND	
	NEW
	REFERENCE
	EXISTING
	RETIRE
	ABANDON

<u>UNDERGROUND</u>	<u>OVERHEAD</u>

EQUIPMENT TYPICAL STAKING

N.T.S.

ENG. STAMP

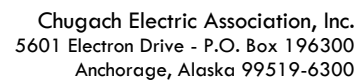

DRAWING NAME:

DAVES CREEK FEEDER 352 PH 3
SYSTEM IMPROVEMENT
C007 / 0503-26
DAVES CREEK 352
PRIMARY CIRCUIT DIAGRAM

E2114085 DRAWINGS.dwg

W.O. NO.:

E2114085

PAGE 3 OF 3