




TYPE E
N.T.S.

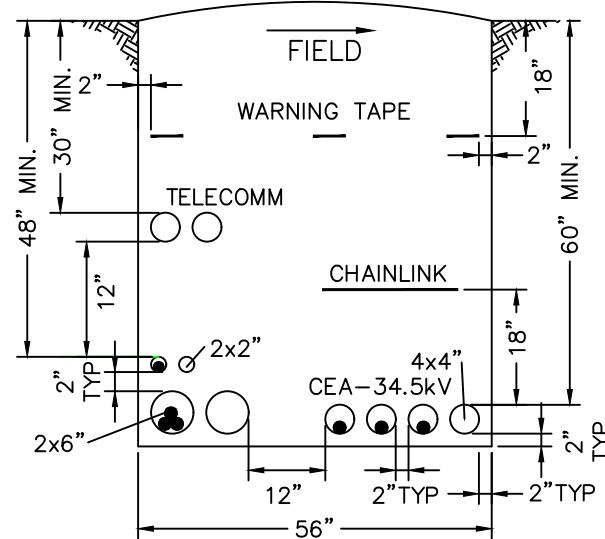

TYPE F
N.T.S.

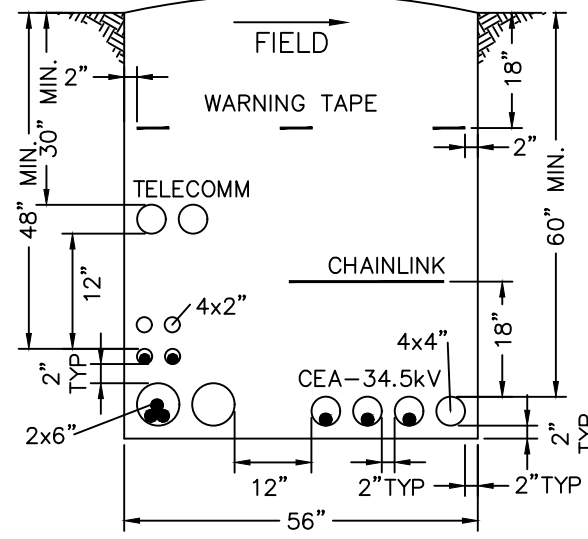

TYPE K
N.T.S.

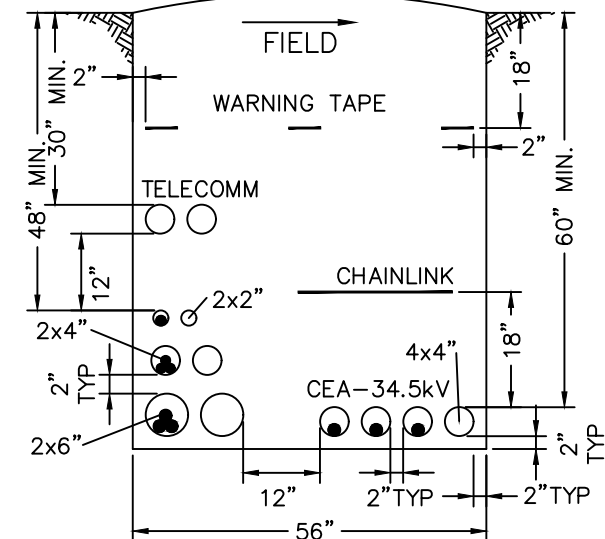

TYPE L
N.T.S.

CONDUIT BORE TYPES
N.T.S.

Vicinity Map
N.T.S.

CONDUCTOR DATA

Manuf. _____	Manuf. _____
Manuf. Date _____	Manuf. Date _____
Volt Rating _____	Volt Rating _____
Insul. Type _____	Insul. Type _____
Insul. Size _____	Insul. Size _____
Cond. Size/Type _____	Cond. Size/Type _____
Quantity in Feet _____	Quantity in Feet _____

CALL BEFORE YOU DIG!

LOCATE CALL CENTER OF ALASKA (LCCA)
ANCHORAGE AREA..... 278-3121
STATEWIDE..... 800-478-3121
AT&T ALASCOM INC. 284-8485
ALASKA RAILROAD UTILITIES..... 265-2457
ALYESKA CABLE TV (GIRDWOOD)..... 783-2982
KULIS AIR BASE..... 249-1499
MILITARY PETROLEUM FUEL LINES..... 552-2334
OR 552-5342
STATE STORM DRAINS & STREET LIGHTS..... 333-2411


CONSTRUCTION LEGEND

NEW	EXISTING

R.O.W. LEGEND

	R.O.W. LINE
	CENTERLINE OF TRENCH

UNLESS OTHERWISE NOTED
CHUGACH FACILITIES WILL BE
INSTALLED AS SHOWN BELOW

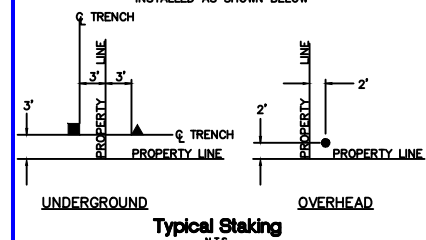

SHEET NOTES:
1. BORE TYPES ARE FOR COMBINED PROJECT FOR WORK ORDERS E2214121 AND E2220056.
2. SEE STAKING SHEETS FOR BORE DESIGNATION.

PROJECT: OLD SEWARD HIGHWAY--O'MALLEY ROAD CROSSING			
DESIGNER/PROJECT ENGINEER: M. ELLIOTT <i>ME</i>		W.O. #: E2220056	
NO.	DESIGN/CONSTRUCTION/ASBUILT REVISION	DWN BY/DATE	REVIEWED (MGR/SUPV)/DATE
0	ISSUED FOR CONSTRUCTION	ME/08-13-22	<i>ME</i> 8/17/22

ENG. STAMP



Chugach Electric Association, Inc.
5601 Minnesota Drive - P.O. Box 196300
Anchorage, Alaska 99519-6300

DRAWING NAME:
OLD SEWARD HIGHWAY--O'MALLEY ROAD CROSSING
UNDERGROUND 34.5kV
GRIDS 2532 & 2632 MAP: 1203-17C & 1203-20B
BORE DETAILS